
 Condale Construction Limited  
 Miller Barn Lane  
 Waterfoot  
 Rossendale, Lancashire  
 01706 831100

**Client**


Mr. Peter Connolly  
 The Croft  
 Newchurch Road  
 Higher Cloughfold  
 Rossendale  
 BB4 9HG

**Project**

Stables  
 The Croft  
 Newchurch Road  
 Higher Cloughfold  
 Rossendale  
 BB4 9HG

**Sections through Arena/Walker**

Drawing No 170302-100.dwg By K.J.H.  
 Scale 1:40@A1

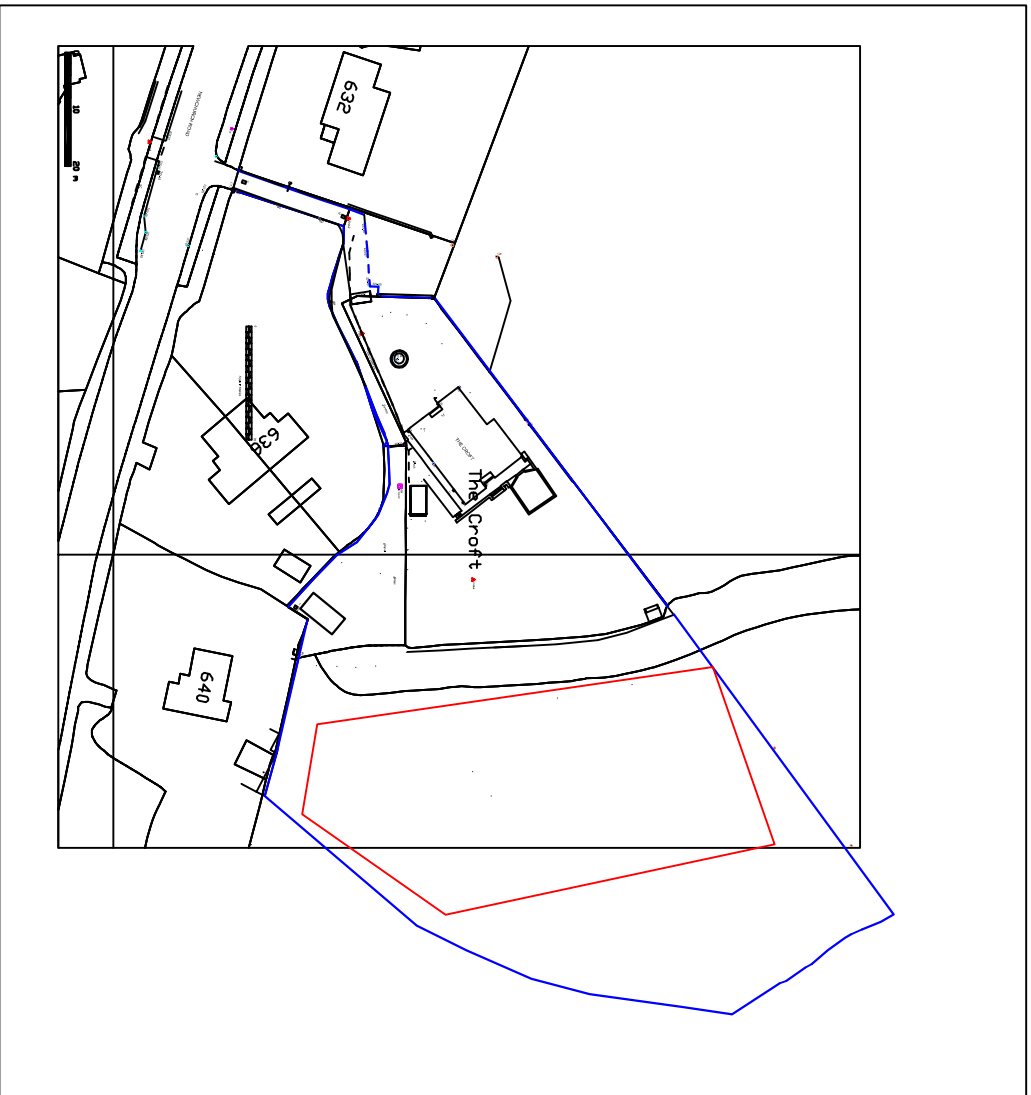

Condale Construction Limited  
 Miller Barn Lane  
 Waterfoot  
 Rossendale, Lancashire  
 01706 831100

**Client**

Mr. Peter Connolly  
 The Croft  
 Newchurch Road  
 Higher Cloughfold  
 Rossendale  
 BB4 9HG

**Project**

Stables  
 The Croft  
 Newchurch Road  
 Higher Cloughfold  
 Rossendale  
 BB4 9HG

**Location Plan**


Drawing No. 170302-04 Drawn By R.L.H.  
 Scale 1:1250@A4




**Notes**

The images are for illustrative purposes only to show the type of materials used in the construction and NOT the layout intended or shown below  
 The stables are to be manufactured by Prime Stables Ltd and are taken from their Prime Range


[www.primestables.co.uk](http://www.primestables.co.uk)

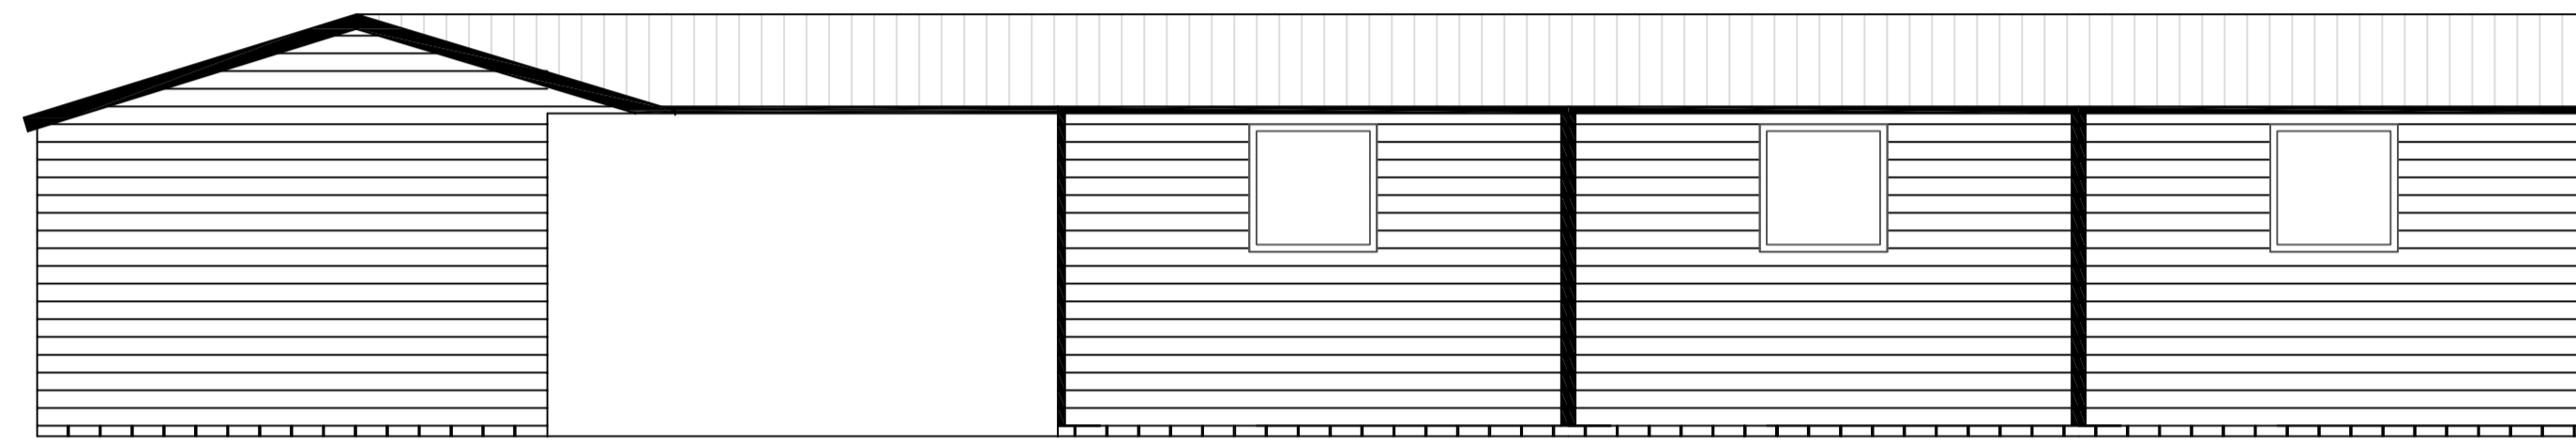


Rear Elevation

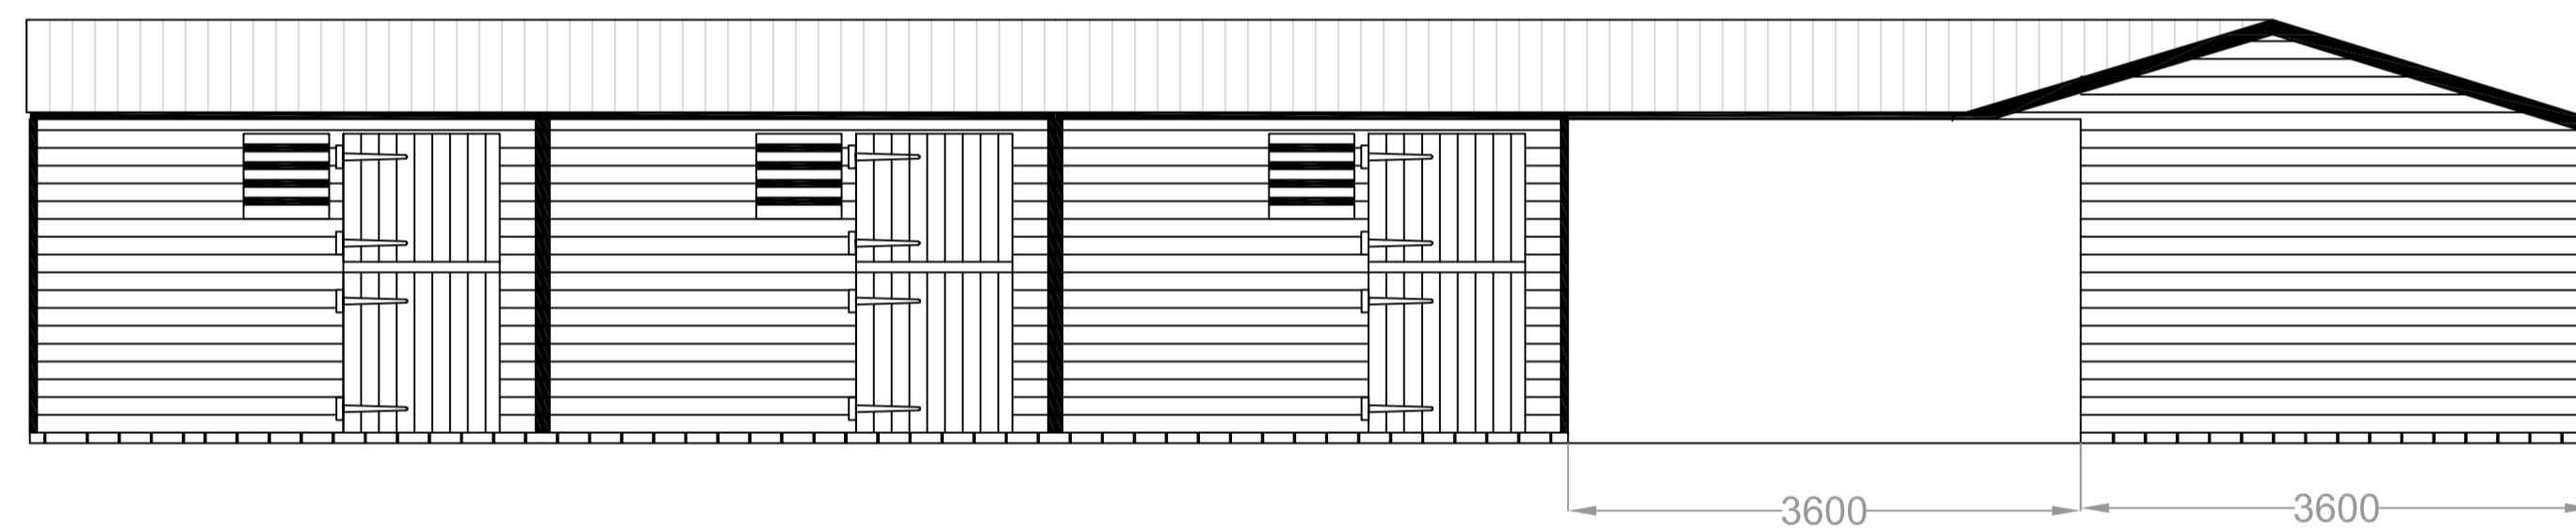

Front Elevation

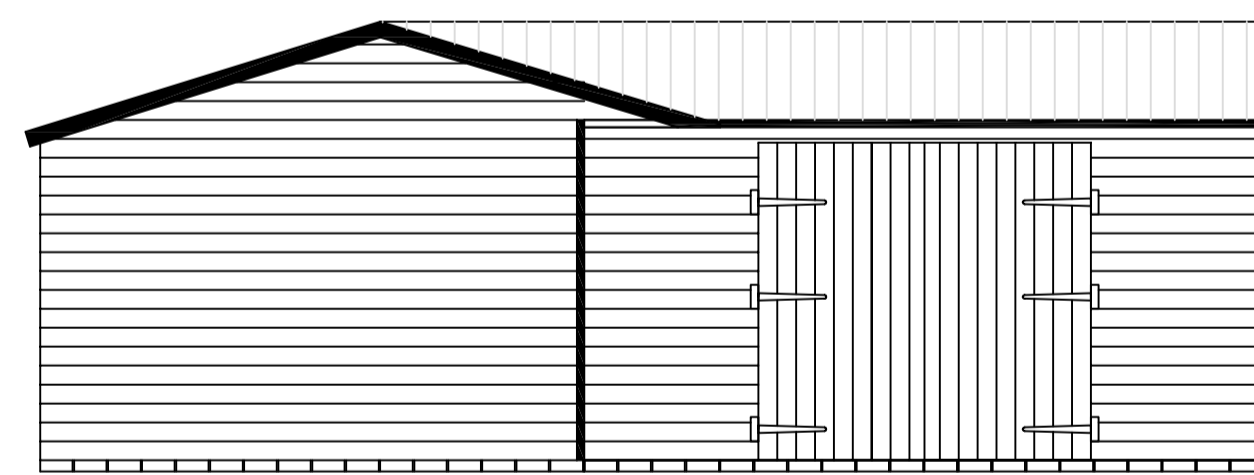

Left Elevation

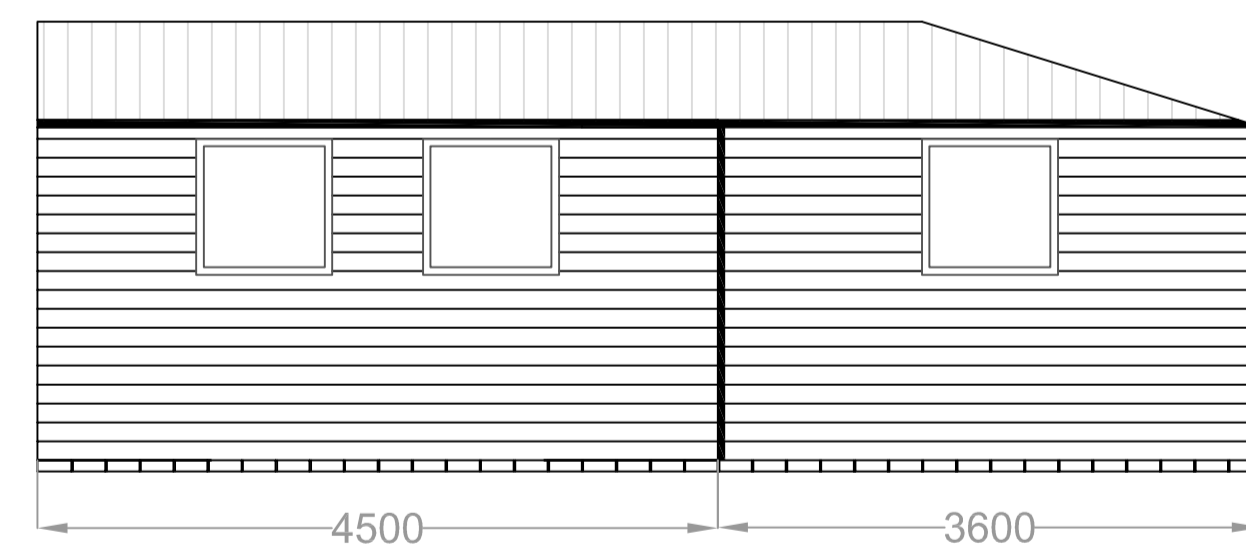

Right Elevation



Scale in metres



Condale Construction Limited  
 Millar Barn Lane  
 Waterfoot  
 Rossendale, Lancashire  
 01706 831100

**Client**

Mr Peter Connolly  
 The Croft  
 Newchurch Road  
 Higher Cloughfold  
 Rossendale  
 BB4 9HG


**Project**

Stables  
 The Croft  
 Newchurch Road  
 Higher Cloughfold  
 Rossendale  
 BB4 9HG


**Elevations**

Drawing No 170302-01A Drawn By R.J.H.


Scale 1:50@A1

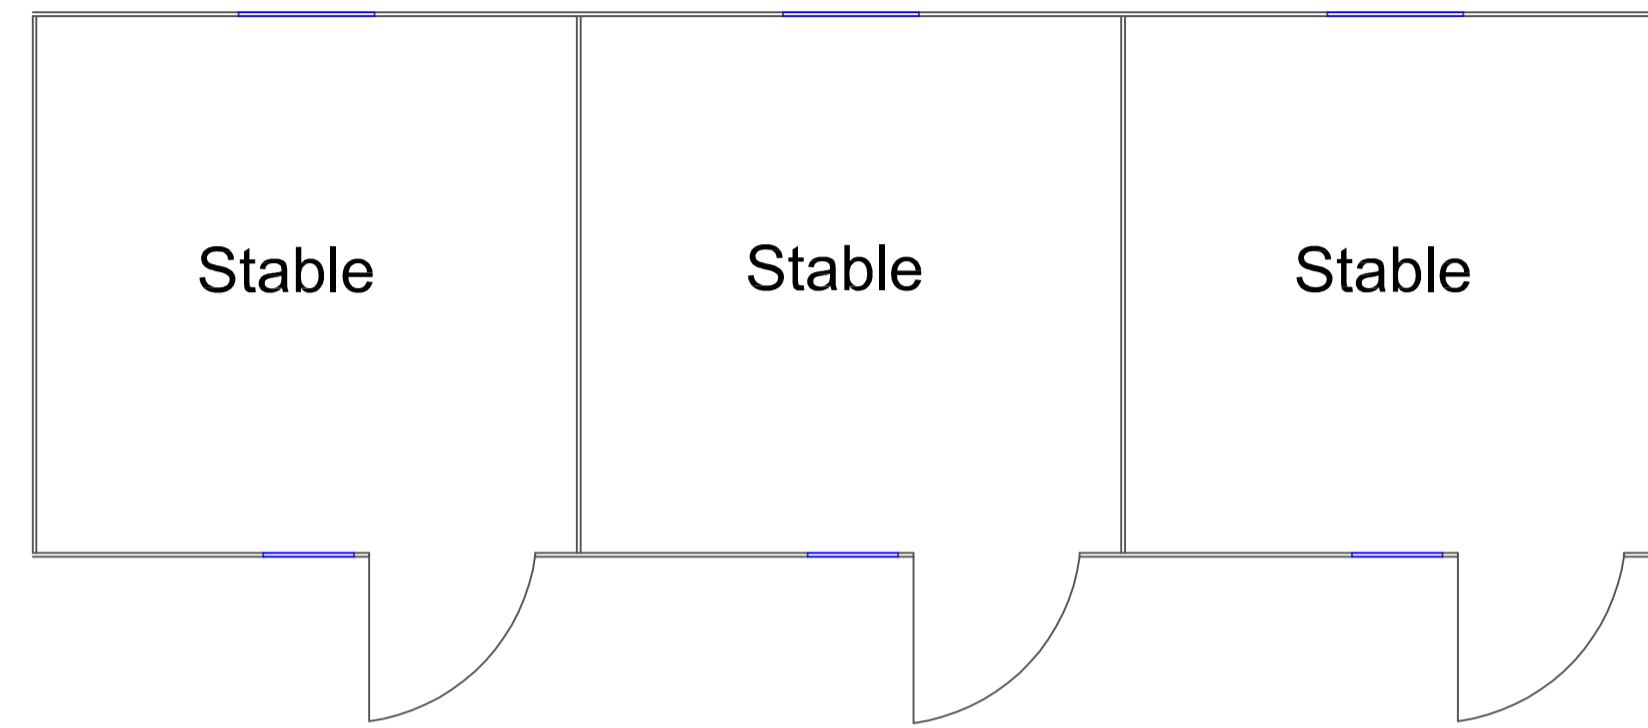

Floor Plan

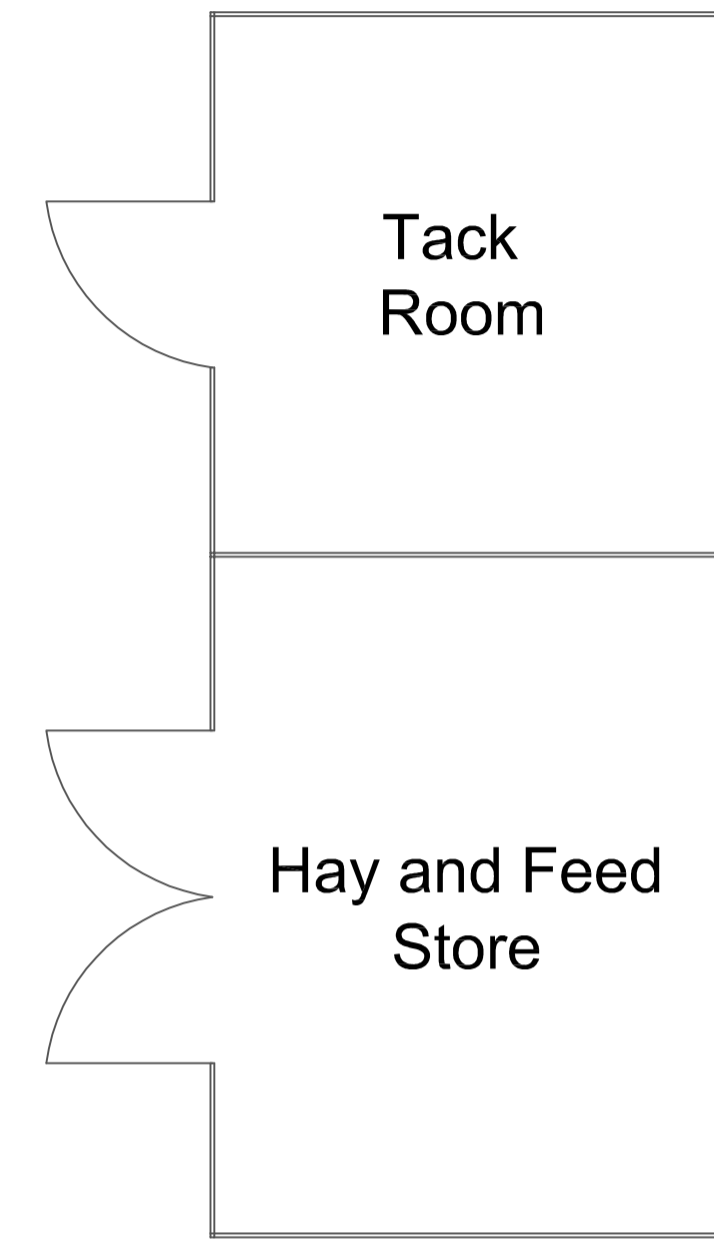

Scale in metres

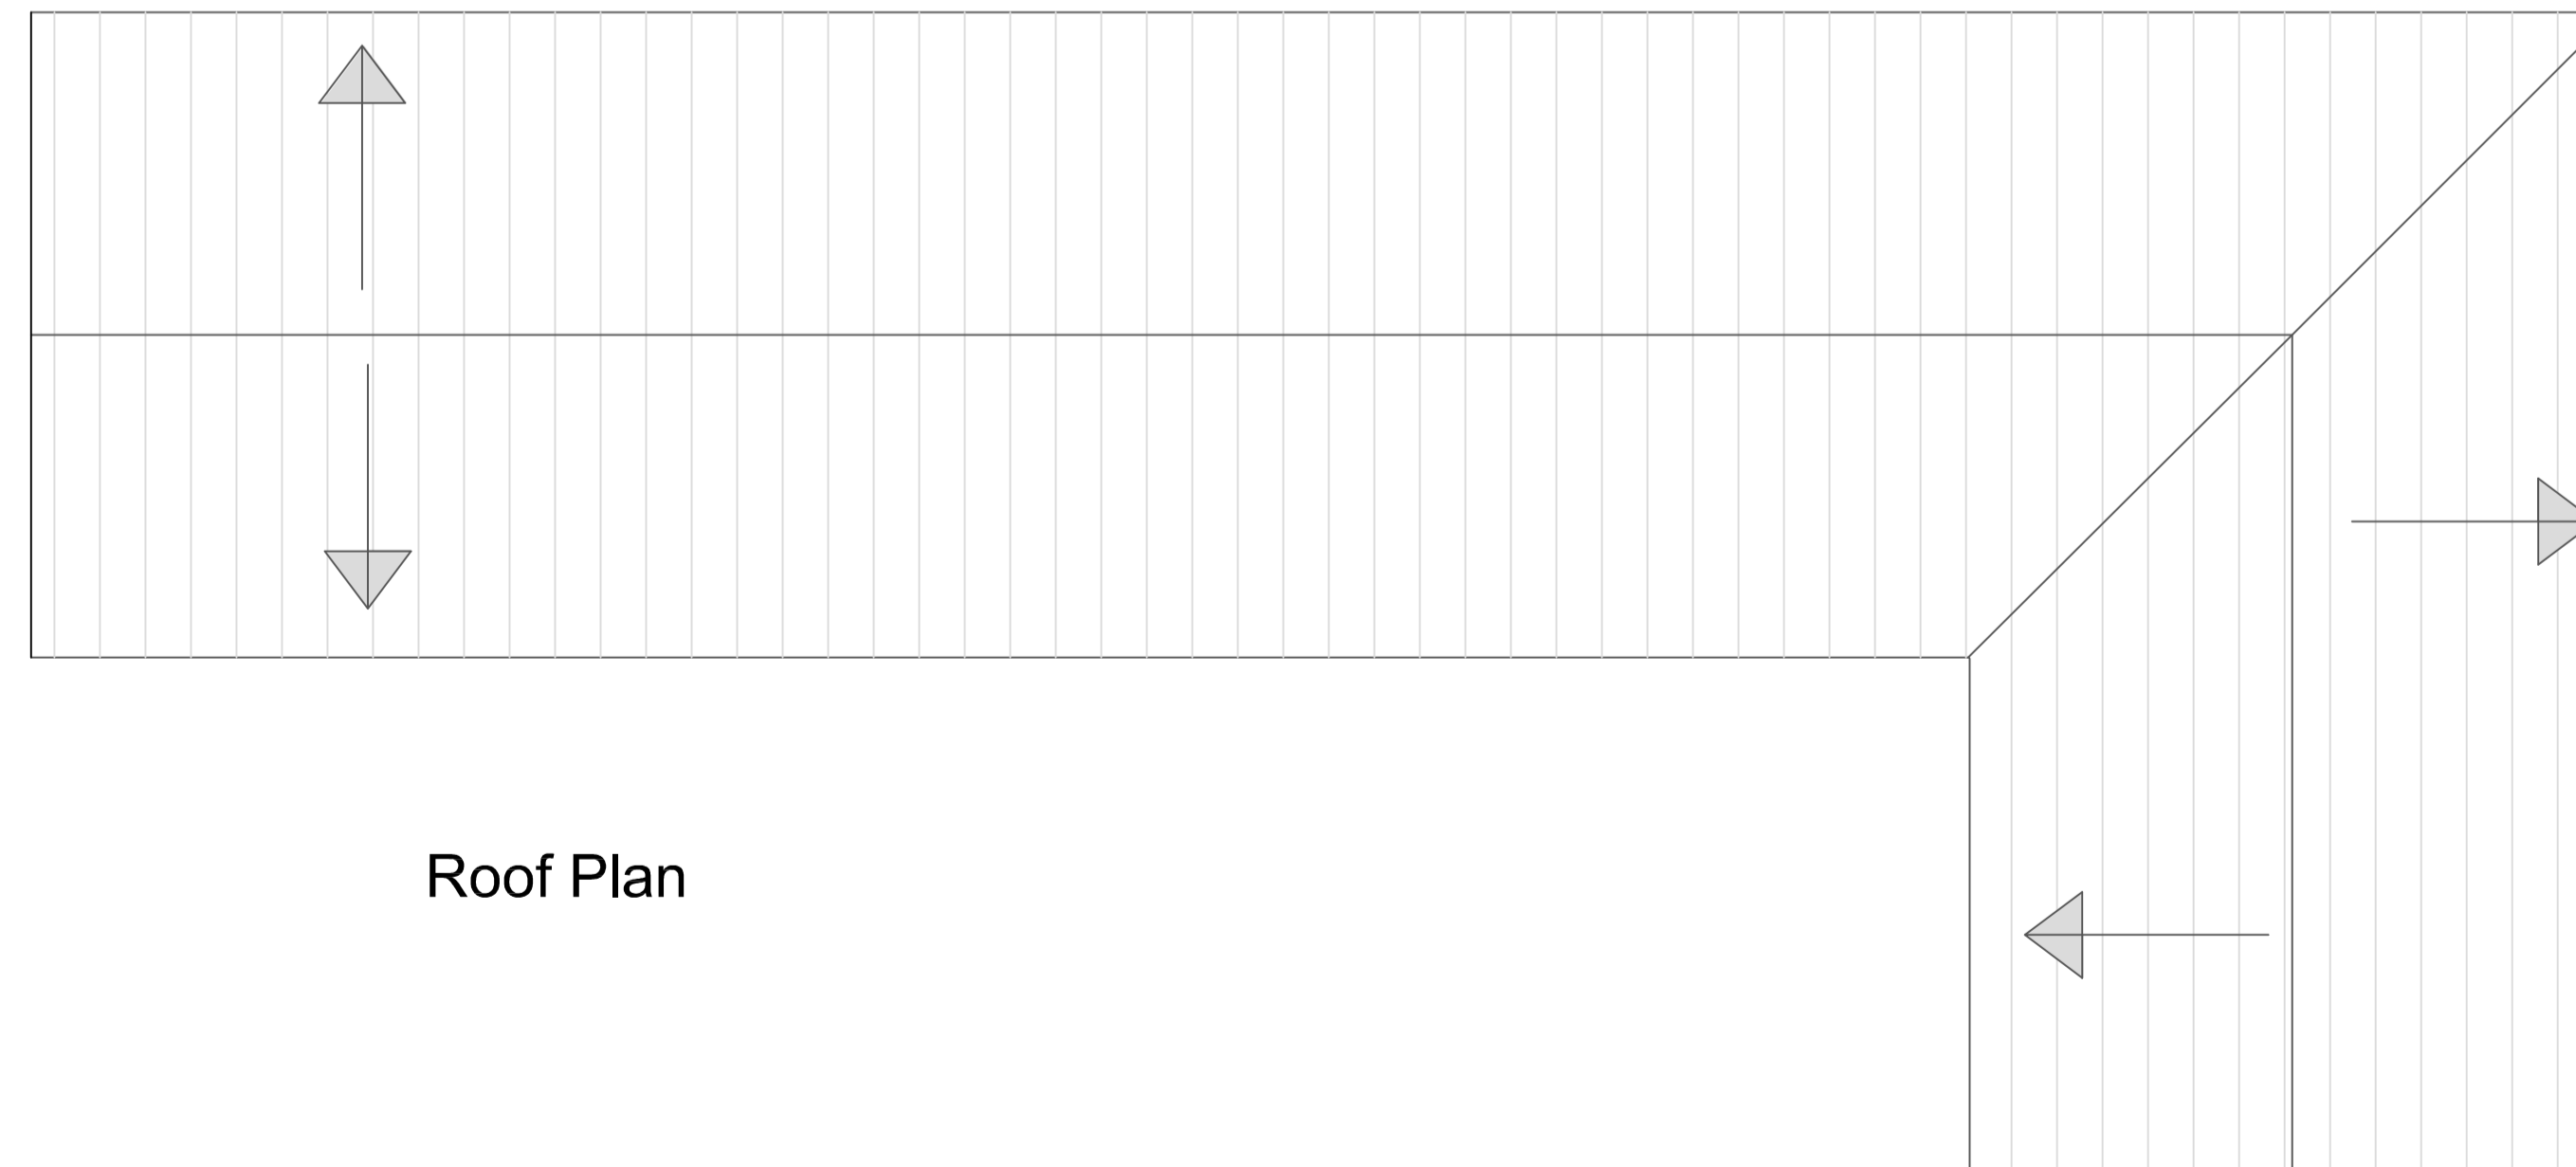

Roof Plan


 Condale Construction Limited  
 Millar Barn Lane  
 Waterfoot  
 Rossendale, Lancashire  
 01706 831100

**Client**

Mr Peter Connolly  
 The Croft  
 Newchurch Road  
 Higher Cloughfold  
 Rossendale  
 BB4 9HG


**Project**

Stables  
 The Croft  
 Newchurch Road  
 Higher Cloughfold  
 Rossendale  
 BB4 9HG

**Plans**

Drawing No 170302-02A Drawn By R.J.H.

Scale 1:50@A1

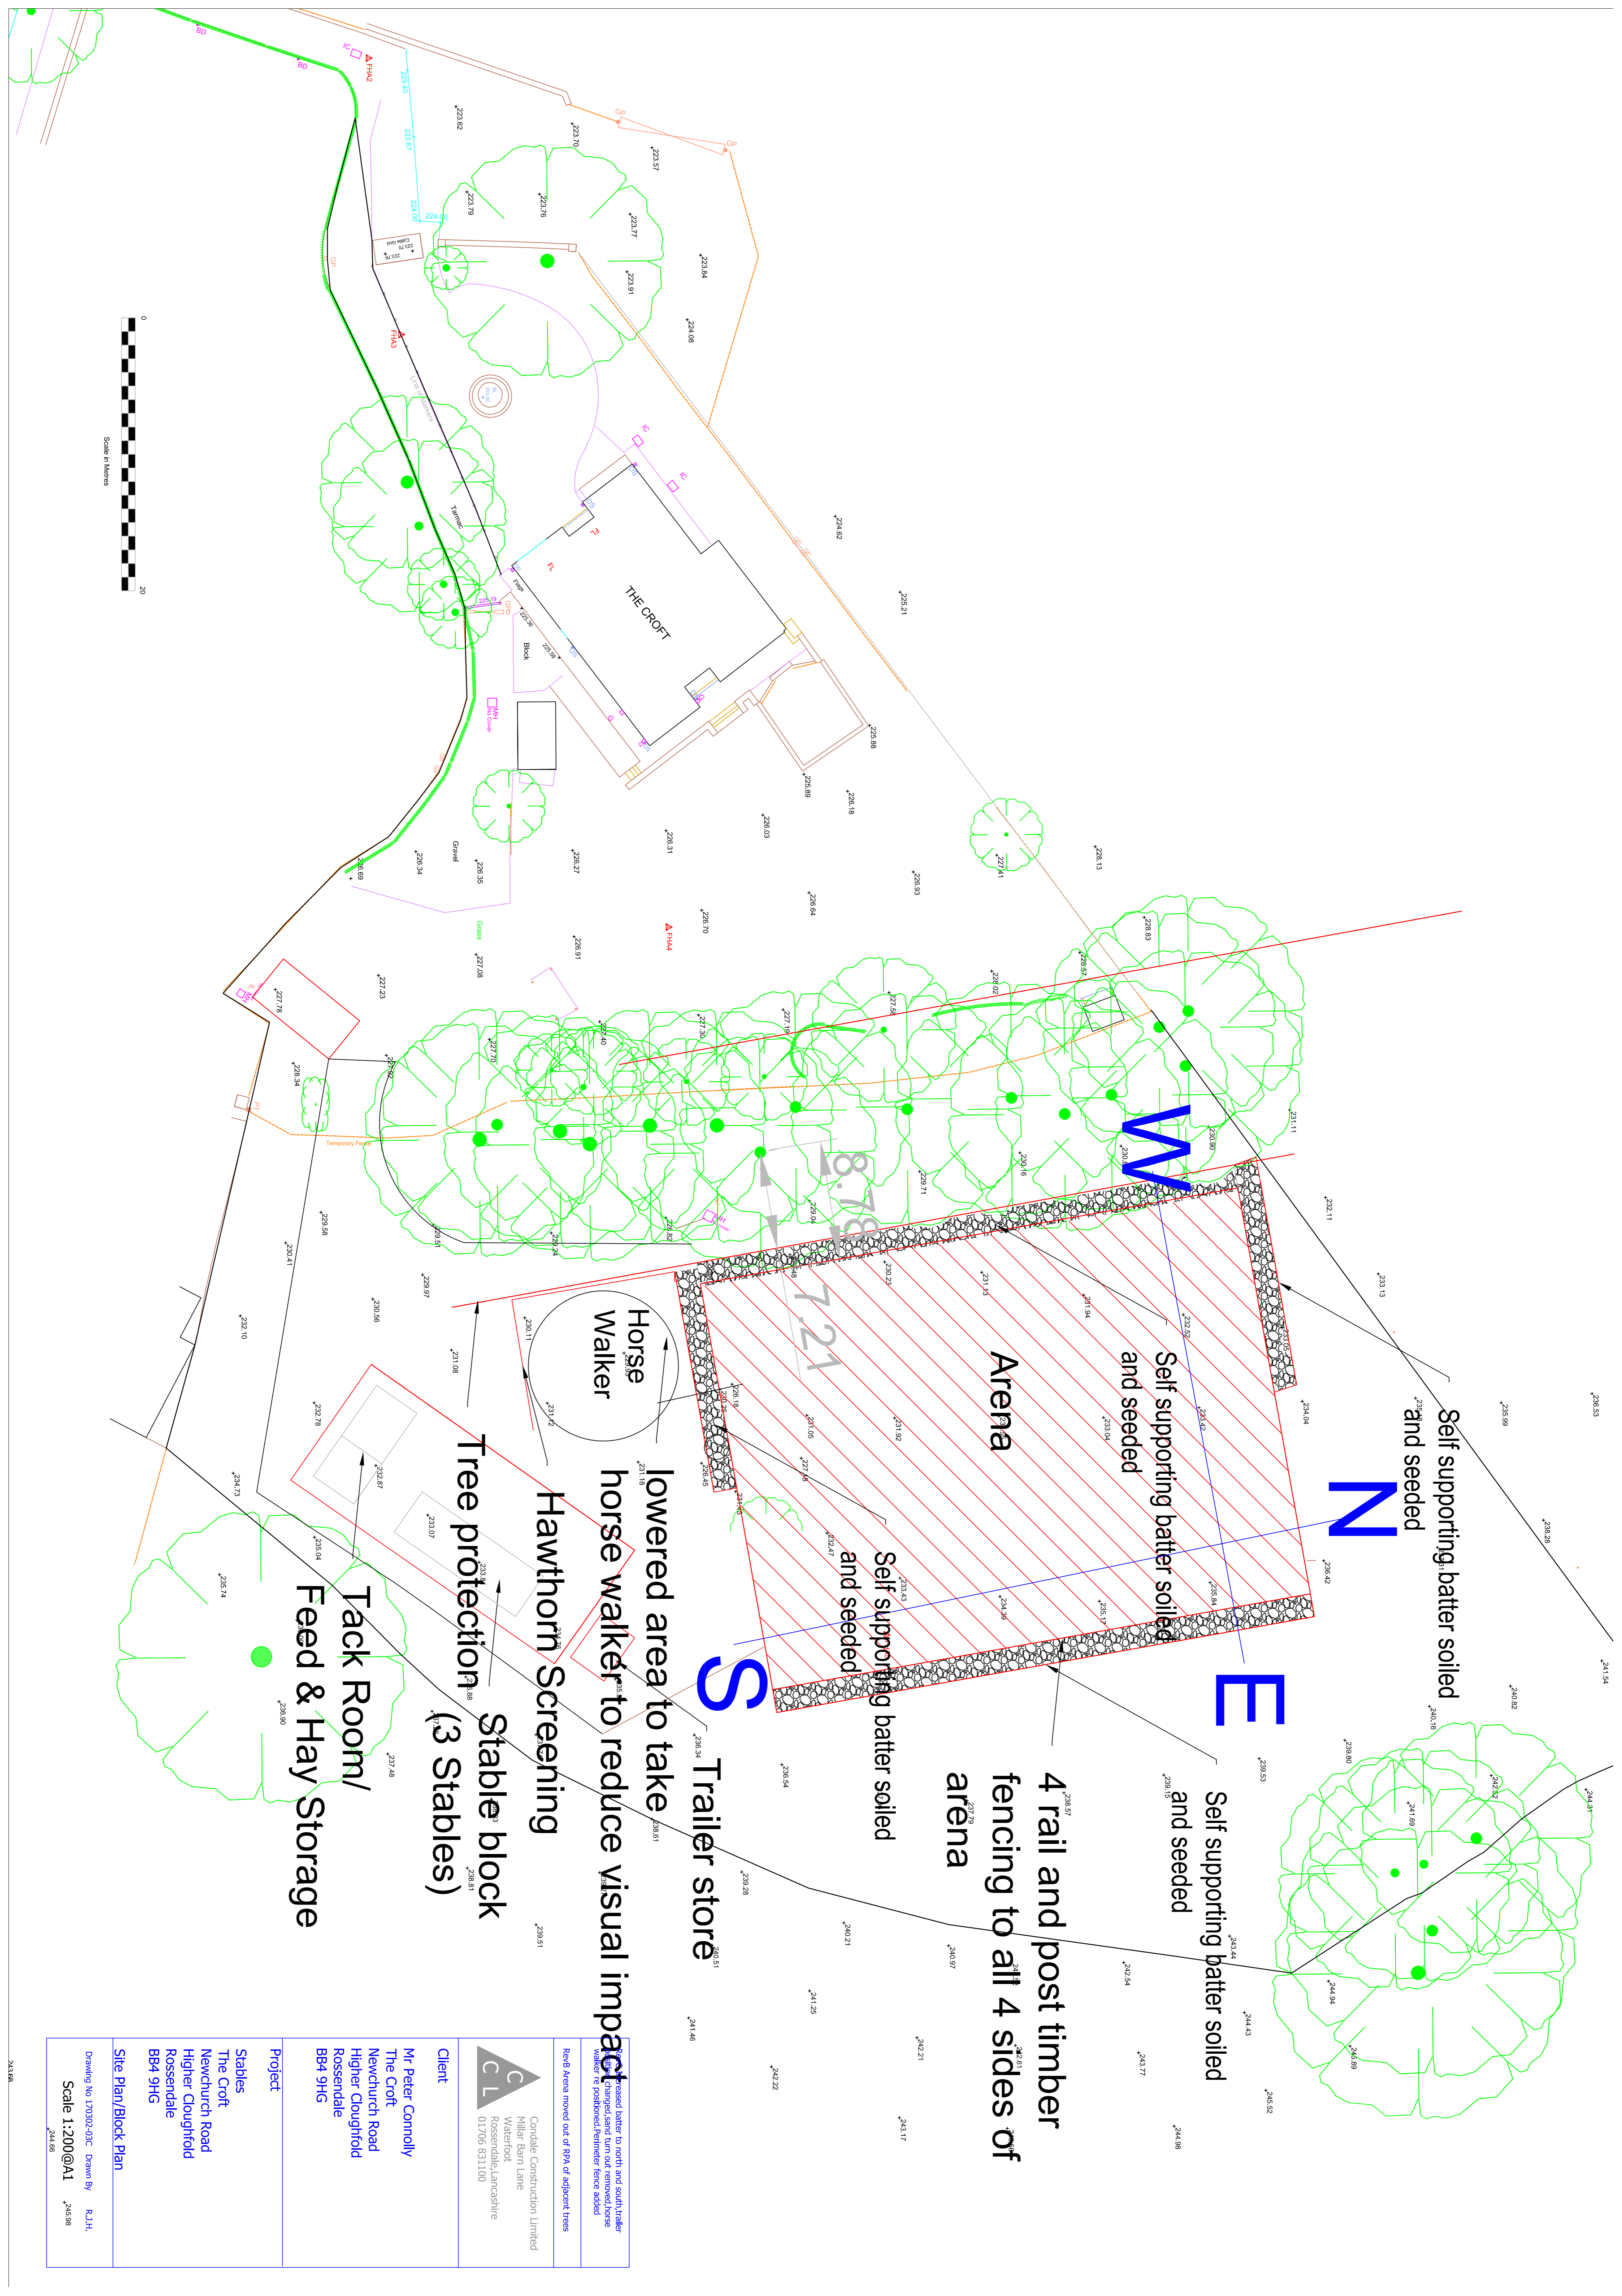

Lowered area to take horse walker to reduce visual impact

4 rail and post timber fencing to all 4 sides of arena


Hawthorn Screening

Tack Room/ Feed & Hay Storage

<p>Revised arena moved out of RPA of adjacent trees                  The arena has been changed sand turn out removed, horse walker re positioned, perimeter fence added</p>	
<p>Contable Construction Limited                  Miller Barn Lane                  Waterfoot                  Rossendale, Lancashire                  01706 831100</p>	
<p>Client                  Mr. Peter Connolly                  The Croft                  Newchurch Road                  Higher Cloughfold                  Rossendale                  BB4 9HG</p>	<p>Project                  Stables                  The Croft                  Newchurch Road                  Higher Cloughfold                  Rossendale                  BB4 9HG</p>
<p>Site Plan/Block Plan</p>	
<p>Drawing No. 170302-03C                  Scale 1:200@A1</p>	<p>Drawn By R.J.H.                  245.88</p>

N

S

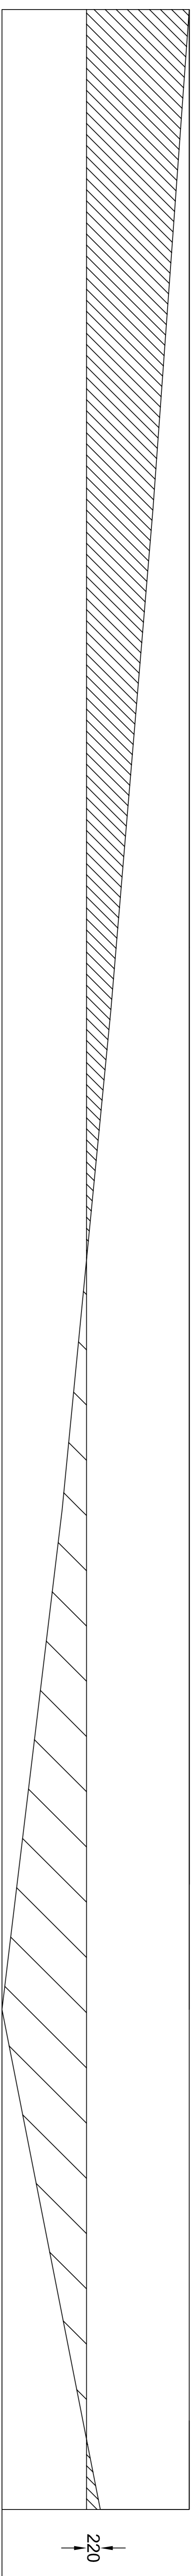


20000  
18879

-1121-

220

Cut

Fill

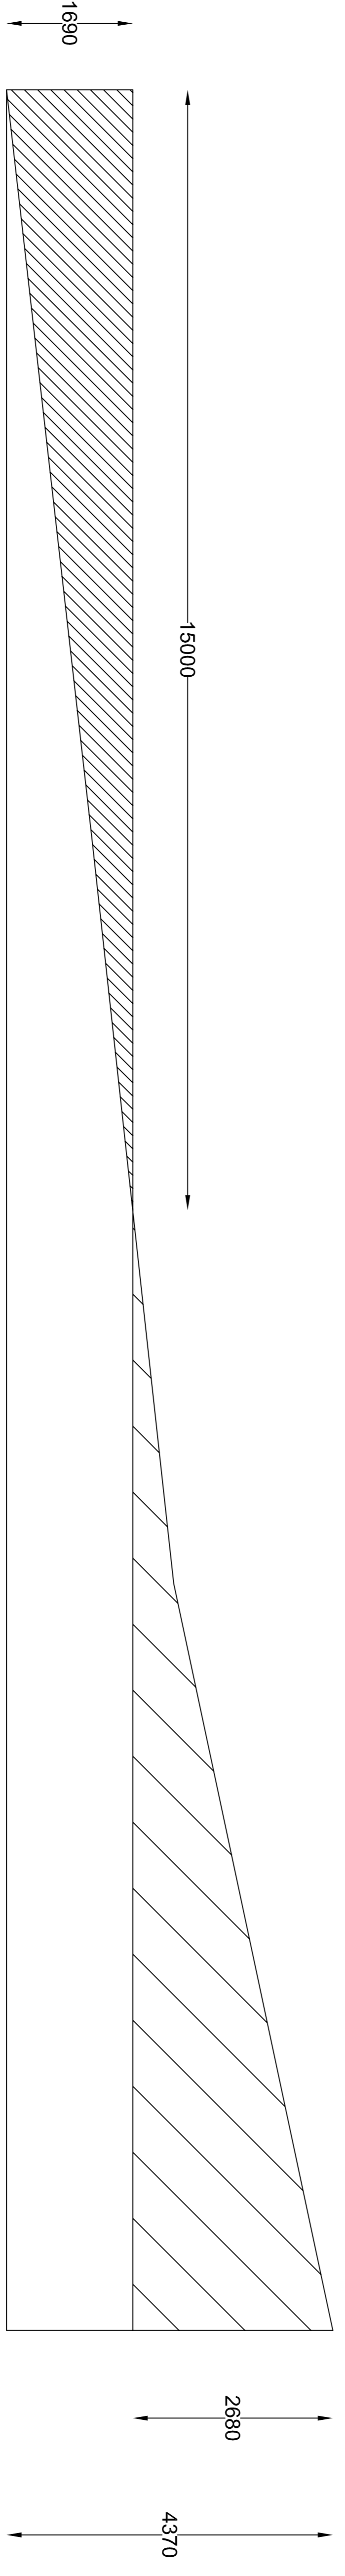


1690

15000

2680

4370

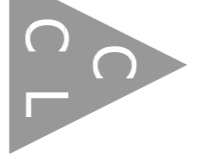
 Condale Construction Limited  
 Miller Barn Lane  
 Waterfoot  
 Rossendale, Lancashire  
 01706 831100

**Client**

Mr. Peter Connolly  
 The Croft  
 Newchurch Road  
 Higher Cloughfold  
 Rossendale  
 BB4 9HG

**Project**

Stables  
 The Croft  
 Newchurch Road  
 Higher Cloughfold  
 Rossendale  
 BB4 9HG

**Sections through site**

Drawing No 170302-07 Drawn By R.J.H.  
 Scale 1:50@A1