




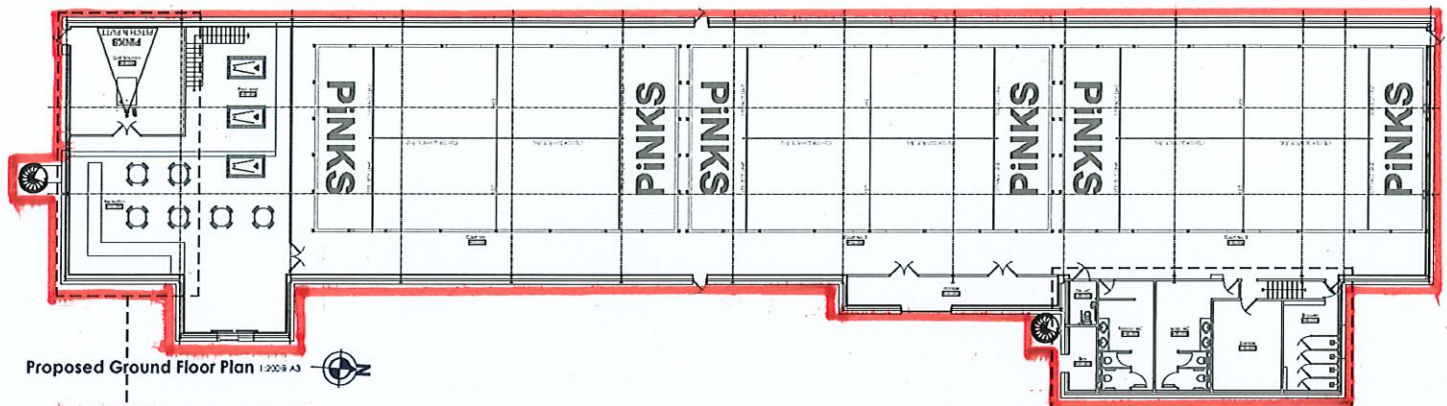


Proposed Ground Floor Plan 1:200 @ A3

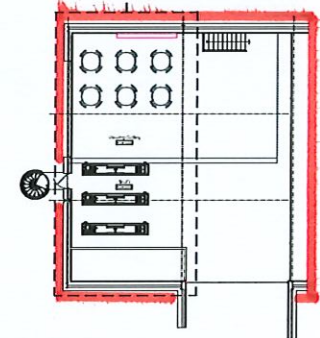

Proposed First Floor Plan 1:200 @ A3

Proposed First Floor Plan 1:200 @ A3

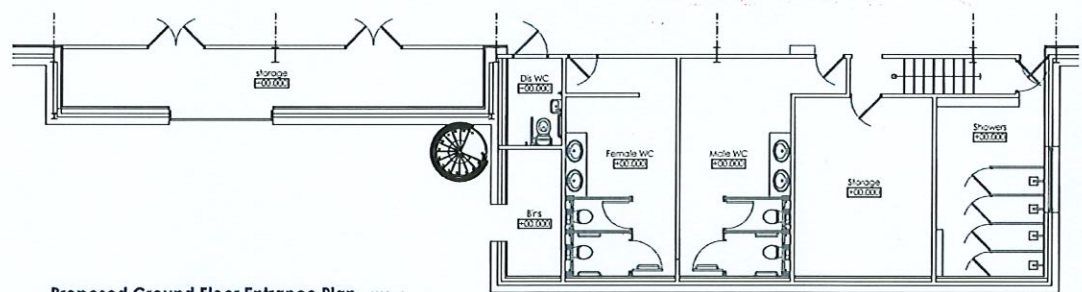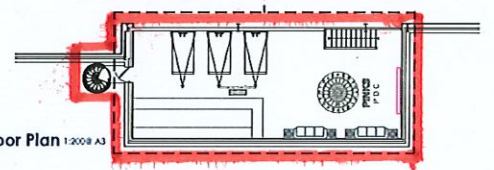

Proposed Ground Floor Entrance Plan 1:200 @ A3

|                                                                                                 |  |                                               |                                          |
|-------------------------------------------------------------------------------------------------|--|-----------------------------------------------|------------------------------------------|
| Project: Proposed Change of Use to James Killelea Unit,<br>Stoneholme Road, Rossendale, BB4 8BA |  | Dwg Title: Proposed Ground & First Floor Plan |                                          |
| Client: Mr Matthew Hayes                                                                        |  | Status: PLANNING PERMISSION                   |                                          |
| Dwg #: SK01                                                                                     |  | Revision: /                                   | Dwg Date: 09.02.2026   Scale: 1:200 @ A3 |

**dms**  
**simple**

This drawing is the property of David Mechanical Consultancy Ltd and may not be copied or used by any person without prior written consent of David Mechanical Consultancy Ltd. Any alteration to this drawing is the responsibility of the user. It is not to be used for any purpose other than that for which it was prepared. 

0984 699 0000  
0161 699 0000  
0161 699 0000