Ordnance SULVEY


All works to be carried out in Health and Safety Regulation

This drawing is to be read in conjunction with all relevant consultants' and / or specialists' drawings / documents and any discrepancies or variations are to be notified to the architect before affected work commences.

DATE 30-11-09 04-01-10

Do not scale from prints. Use figure dire

Sitemap (Z)

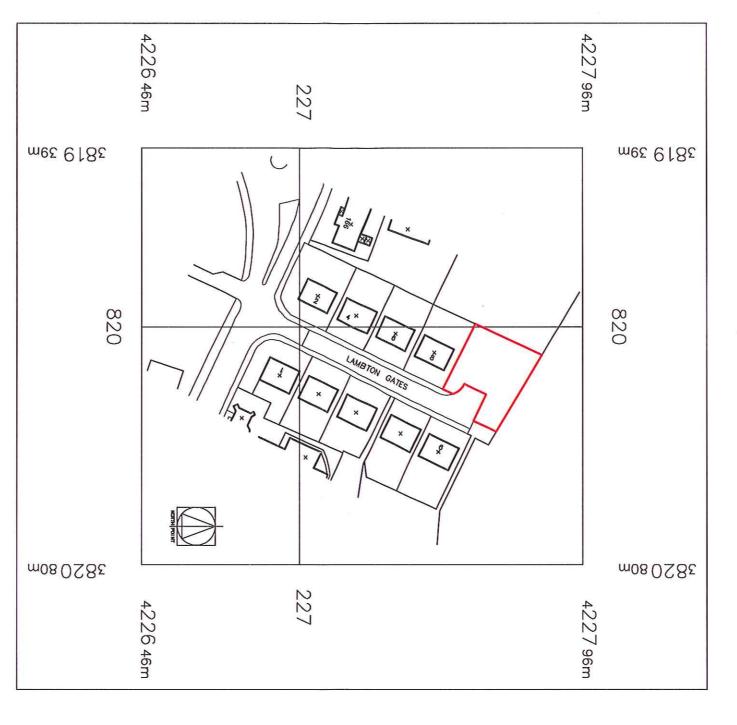

This dopy has been made by or with the archarity of Rossendale Borough Council
Pursuant to section 47 of the Copyright Dazign and Patent Act 1993, Unless that act provides a relevant exception to copyright, the copy must not be copied without the prise participation of the copyright owner

D.G.E. CONSTRUCTION LTD 4 BEDROOM HOUSE, LAMBTON GATES, CLOUGH FOLD ROSSENDALE.

0 -

10 -

S

Or T

Metres

0

20

40

60

80

100

25 JAN 2010


Rossendalealive


CM


1:1250 @ A3

EEL DESIGN PARTNERSHIP LTD.

PSFORD NEW BARN LANE RAWTENSTALL LANCS, BB4 6HT
FEMANE 11776 574 8170 E-MAIL mall@mondisglong.co.uk

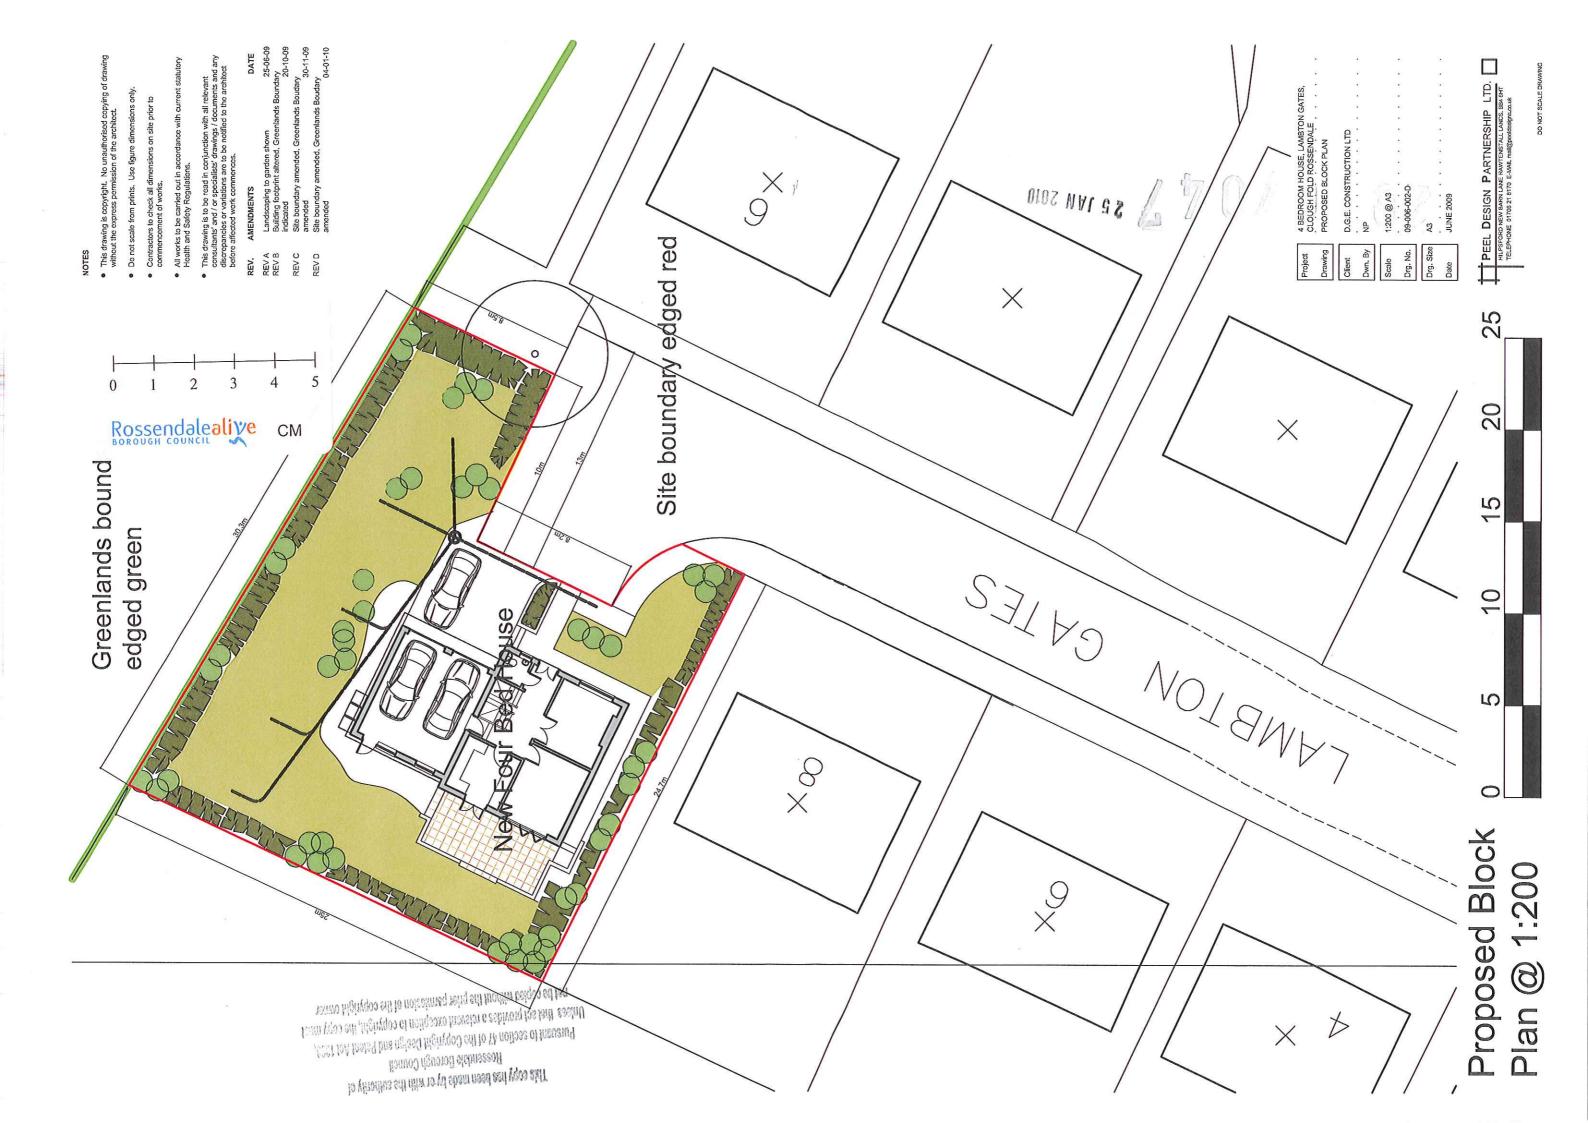

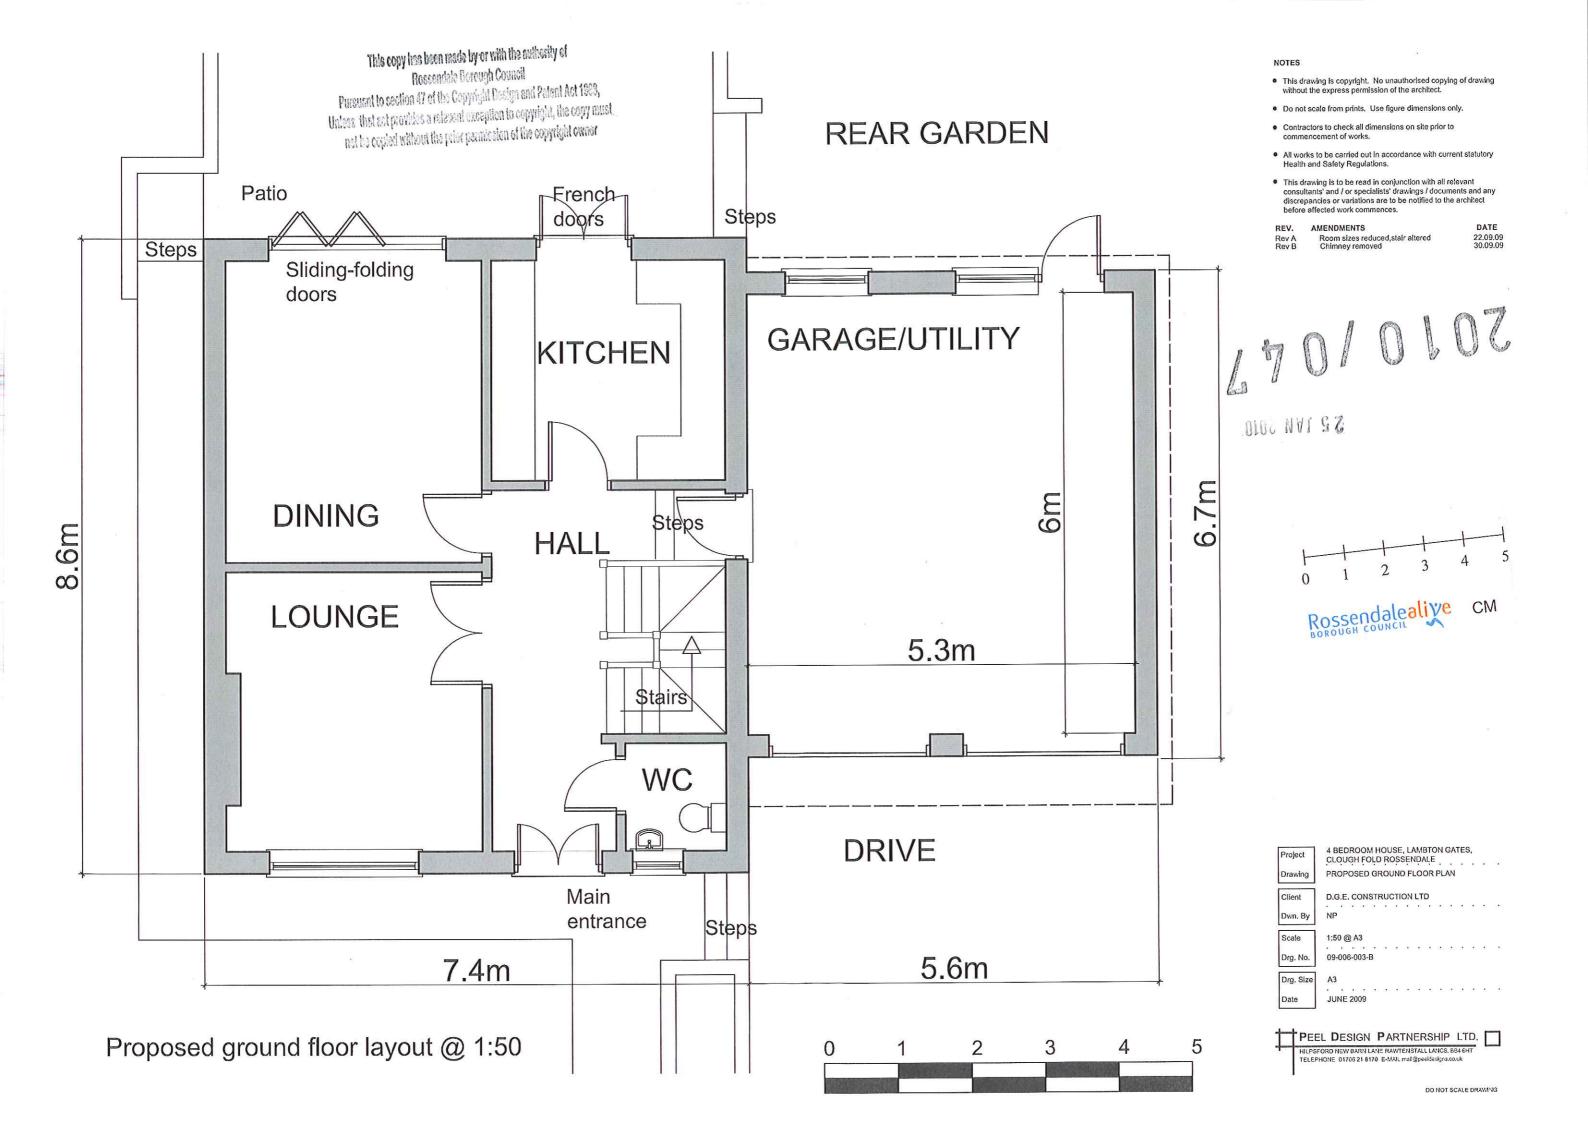

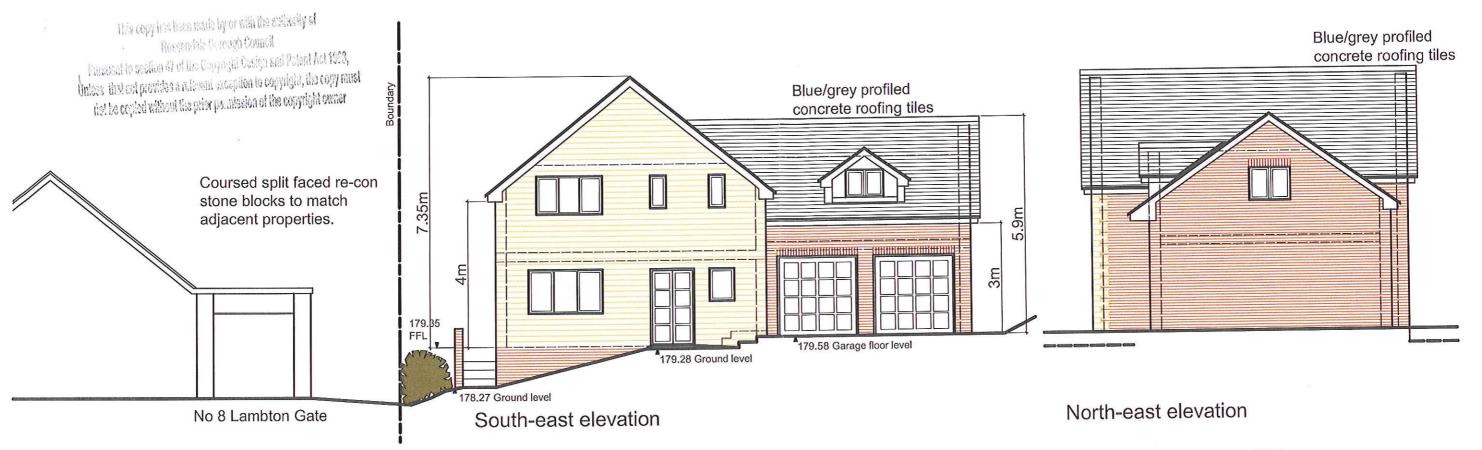



NOTES

REV.

- This drawing is copyright. No unauthorised copying of drawing without the express permission of the architect.
 - Do not scale from prints. Use figure dimensions only.
 - Contractors to check all dimensions on site prior to commencement of works.
- All works to be carried out in accordance with current statutory Health and Safety Regulations.
- This drawing is to be read in conjunction with all relevant consultants' and I or specialists' drawings I documents and any discrepancies or variations are to be notified to the architect hefore affected work commences.

ENDMENTS DATE

Rev A Roof redesIgned, wall helghts reduced and room sizes altered, re-con stone to front elev. 22-09-09

Rev B Chimney removed 30-09-09

Project CLOUGH FOLD ROSSENDALE
Drawing PROPOSED ELEVATIONS

Client D.G.E. CONSTRUCTION LTD
Dwn. By NP

Scale 1:100 @ A3
Drg. No. 09-006-006-B


Drg. Size A3
Date JUNE 2009

PEEL DESIGN PARTNERSHIP LTD.

HILPSFORD NEW BARN LANE RAWTENSTALL LANCS. 884 6HT
TELEPHONE 01705 21 8170 E-MAIL mail@peeldeskgns.co.uk

This copy has been made by or with the authority of Rossandale Gerough Council

Pursuant to section 47 of the Copyright Casign and Patent Act 1988, Unless that cat provides a relatent exception to copyright, the copy must not be exploid without the prior parallelation of the copyright owner.

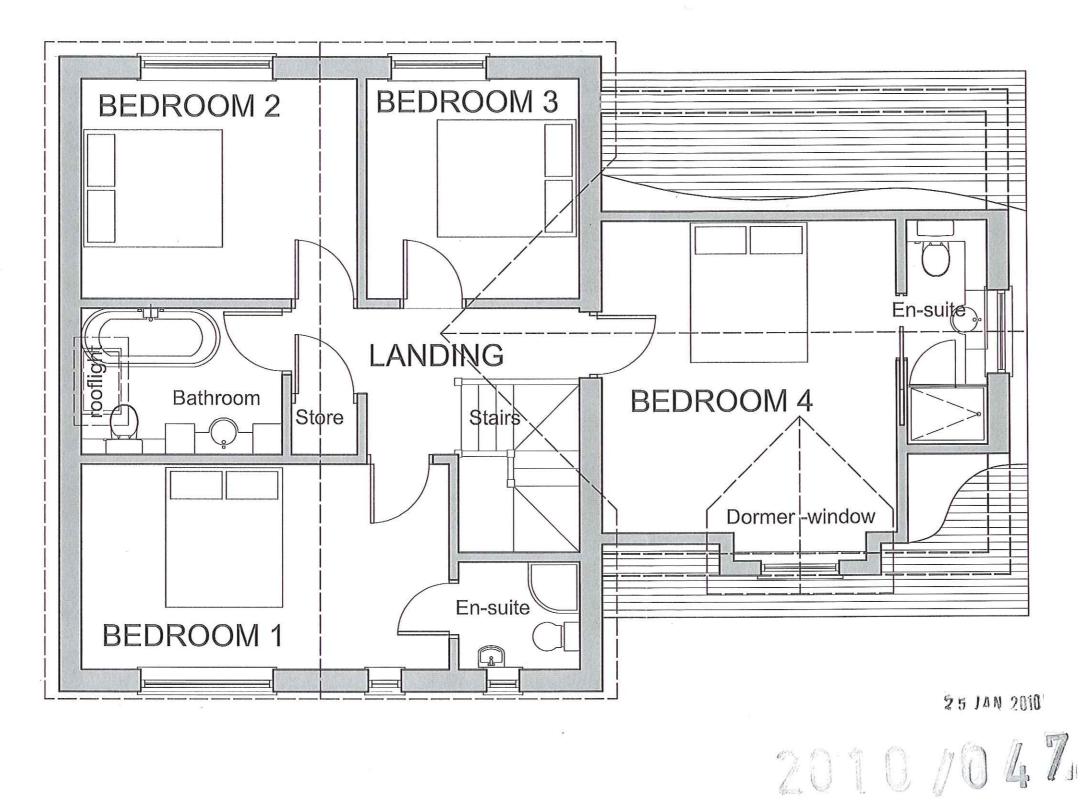


NOTES

- This drawing is copyright. No unauthorised copying of drawing without the express permission of the architect.
- Do not scale from prints. Use figure dimensions only.
- Contractors to check all dimensions on site prior to commencement of works.
- All works to be carried out in accordance with current statutory Health and Safety Regulations.
- This drawing is to be read in conjunction with all relevant consultants' and / or specialists' drawings / documents and any discrepancies or variations are to be notified to the architect before affected work commences.

REV. AMENDMENTS DATE

Rev A Room sizes changed, stairs altered, roof light added to bathroom 22-09-09

Rev B Chimney removed 30-09-09

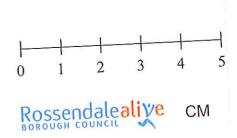

Project CLOUGH FOLD ROSSENDALE
Drawing PROPOSED FIRST FLOOR PLAN

Client D.G.E. CONSTRUCTION LTD
Dwn. By NP

Scale 1:50 @ A3
Drg. No. 09-006-004-B

Drg. Size A3
Date JUNE 2009

PEEL DESIGN PARTNERSHIP LTD.

HILPSFORD NEW BARN LANE RAWTENSTALL LANCS, BB4 6HT
TELEPHONE 01706 21 8170 E-MAIL mai@peddesigns.co.uk

Proposed first floor layout @ 1:50

