


APPENDIX B10

Existing internal wall to be removed and floor to be removed to allow for insulation, DPMs and floor slab. Height of floor to be assessed in conjunction with existing floor levels and if possible allow for a flush floor.

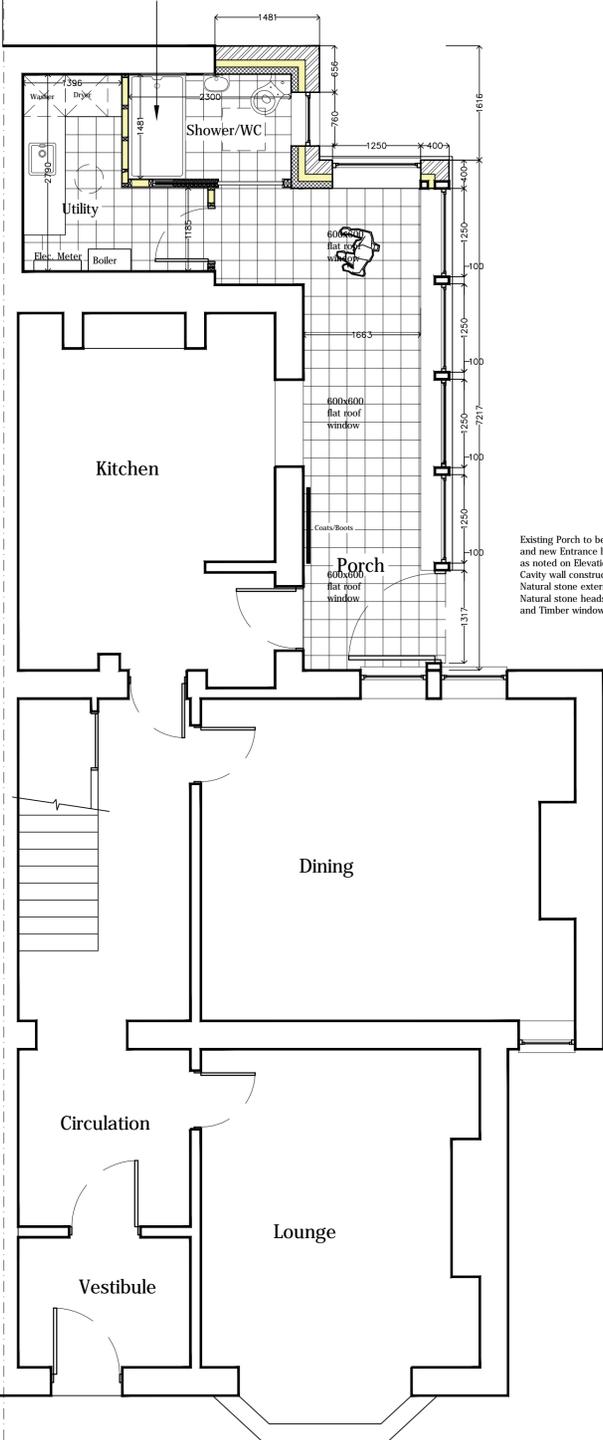


Proposed Ground Floor Plan (1:50)



Existing and Proposed Front Elevation (1:100)



Existing Rear Elevation (1:100)

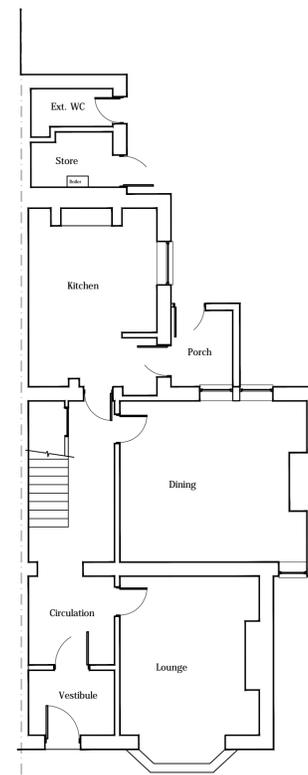


Existing Ground Floor Plan (1:100)



Existing Gable Elevation (1:100)



Site Plan (1:500)

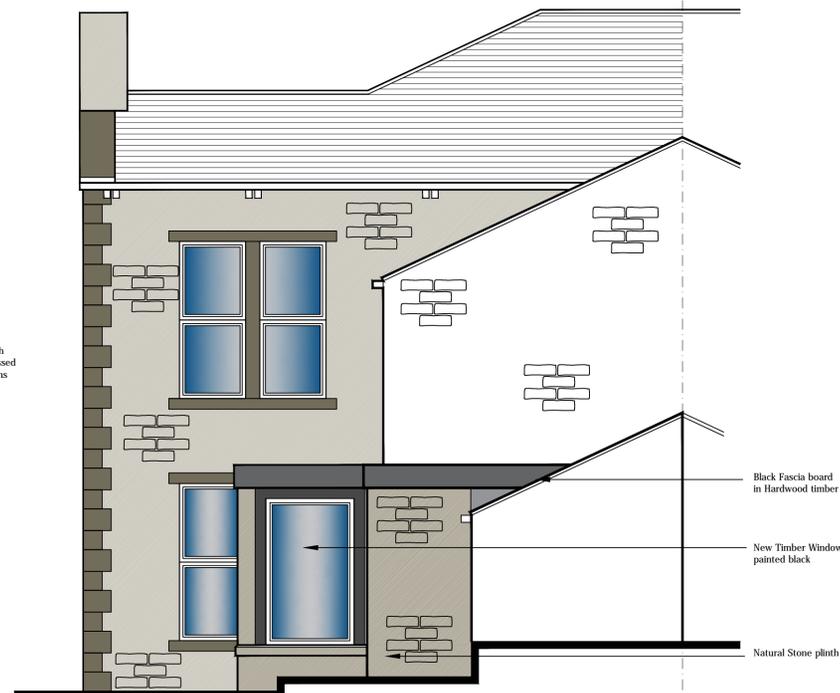

Proposed Rear Elevation (1:50)



Proposed Gable Elevation (1:50)

For Planning Purposes Only

Client			
Mrs Barbara Ashworth			
Project			
Single Storey side Extension at 2 Clover Hill, Greensnook Lane, Bacup OL13 9DL			
Job No.	Area	File Ref	
2019/148			
Title			
Existing & Proposed Plans & Elevations			
2019/148-01			rev. G
Date	Drn.	Scale	Checked
13.02.20	B. Edmondson	AS Noted	
20 Fernhill Drive Stacksteads, Bacup Lancashire OL13 8JS tel 01706 870944 mob: 07528809176 e: info@eds20.co.uk			


This drawing is to be used for information only. It is not to be used for construction or any other purpose without the express written approval of edmondson design services.

Project: 2 Clover Hill, Greensnook Lane, Bacup OL13 9DL

Project No.: 2019-148

Title: OS Site Plan

Scale: 1:1250@A4

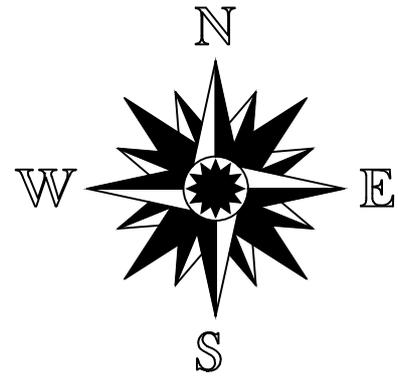

20 Fernhill Drive
Stacksteads, Bacup
Lancashire
OL13 8JS
mob: 07528809176
tel 01706 870944
e: ben@eds20.co.uk

