

GENERAL NOTES:	

DAY Architectural Ltd accepts no responsibility for any costs, losses or claims whatsoever arising from these drawings, specifications and related documents unless there is full compliance with the Client or any unauthorised user of the following:

All boundaries, dimensions and levels are to be checked on site before construction and any discrepancies reported to the Architect / Designer.
 Partial Service: Any descrepancies with site or other information is to be advised to the Architect / Designer and direction and / or approval is to be sought before the implementation of the detail.
 Block and site plans are reproduced under license from the Ordnance Survey.
 Do not scale this drawing.
 For the purpose of coordination, all relevant parties must check this information prior to implementation and report any discrepancies to the Architect / Designer.

Material Key

8 Metal Opening Reveals. Metalic Feature Finish

(9) Louvered Panel. Colour: Dark Grey

(1) Stone. Smooth Finish 2) Clear Glazing PPC Aluminium Frames. Colour: Dark Grey 4 Glazed Spandrel Panel. Colour: Dark Grey 5 Spandrel Panel. Metalic Feature Finish

(6) Metal Standing Seam Cladding. Metalic Feature Finish 7) Metal Standing Seam Cladding. Colour: Dark Grey


10 Stone Reveal. Sr	mooth Finish
11 Glazed Light We	lls
12 PPC Aluminium	Flashing. Colour: Dark Grey
13 Metal Roller Shu	tter Door. Colour: Dark Grey
14) Metal Door. Colo	ur Dark Grey
15 Signage	
16) Metal Window Co	owl. Colour: Dark Grey
17 Glazed Spandrel	Panel. Colour: Light Grey
(18) Glazed Balustrac	ling

			CLIENT
			Rosse Barnfi
			PROJEC
			Rawte
P2	Issued for Planning.	14.02.18	
P1	Issued for Planning.	13.12.17	
DEV	DESCRIPTION	DATE	

	DRAWING					
dale Borough Council d Investment Properties	Block A - Proposed Build	ling Elevations	evations			
	SCALE As indicated	PAPER SIZE A0				
	DATE 12.12.17	DRAWN BY RJH				
	DAY DRAWING No.	REVISION	PROJECT N			
stall Phase 2	AE-04-001	P2	629-17			
	DRAWING STATUS PLANNING					
		contained on this drawing is the sole copy td. and is not to be reproduced without th				





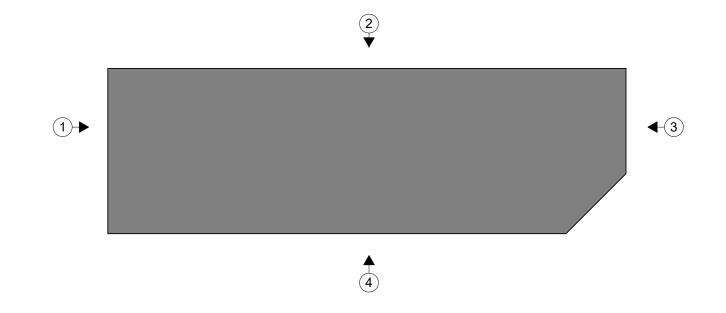

Elevation Key

DAY Architectural Ltd accepts no responsibility for any costs, losses or claims whatsoever arising from these drawings, specifications and related documents unless there is full compliance with the Client or any unauthorised user of the following: 1 All boundaries, dimensions and levels are to be checked on site before construction and any discrepancies reported to the Architect / Designer.
2 Partial Service: Any descrepancies with site or other information is to be advised to the Architect / Designer and direction and / or approval is to be sought

3 Block and site plans are reproduced under license from the Ordnance Survey. Do not scale this drawing.
 For the purpose of coordination, all relevant parties must check this information prior to implementation and report any discrepancies to the Architect / Designer.

Material Key 1 Stone. Smooth Finish

?) Clear Glazing 3 PPC Aluminium Frames. Colour: Dark Grey Glazed Spandrel Panel. Colour: Dark Grey 5) Spandrel Panel. Metalic Feature Finish

9 Louvered Panel. Colour: Dark Grey

(11) Glazed Light Wells (12) PPC Aluminium Flashing. Colour: Dark Grey (13) Metal Roller Shutter Door. Colour: Dark Grey (14) Metal Door. Colour Dark Grey 6 Metal Standing Seam Cladding. Metalic Feature Finish (15) Signage 7) Metal Standing Seam Cladding. Colour: Dark Grey (16) Metal Window Cowl. Colour: Dark Grey 8 Metal Opening Reveals. Metalic Feature Finish (17) Glazed Spandrel Panel. Colour: Light Grey

(10) Stone Reveal. Smooth Finish

(18) Glazed Balustrading

Issued for Planning


Block B - Proposed Building Elevations Rossendale Borough Council Barnfield Investment Properties As indicated 12.12.17 DAY ARCHITECTURAL LTD DAY DRAWING No. REVISION STUDIO 1
2nd FLOOR LANCASTER BUILDINGS
77 DEANSGATE 629-17 AE-04-002 Rawtenstall Phase 2 M3 2BW DRAWING STATUS E: info@day-architectural.com W: www.day-architectural.com Information contained on this drawing is the sole copyright of DAY Architectural Ltd. and is not to be reproduced without their permission

REV DESCRIPTION



Proposed Street Elevation 01 - Along Bank Street



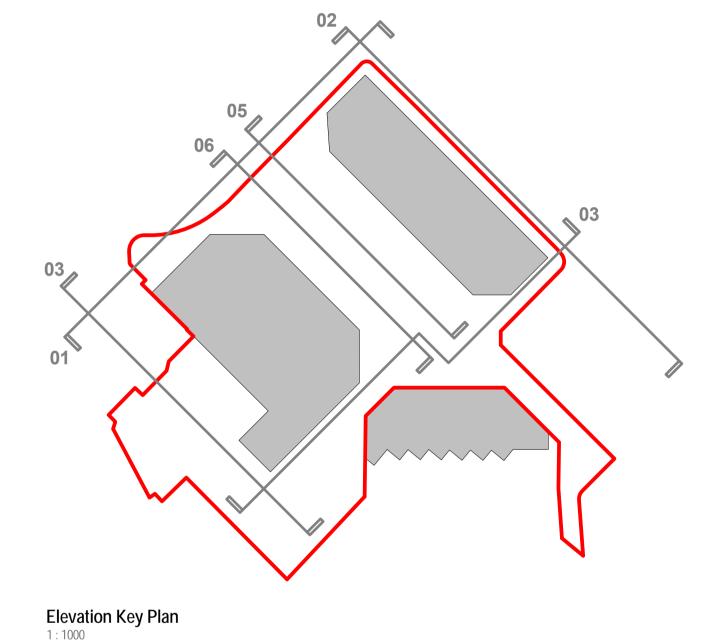

Proposed Street Elevation 02 - Along Kay Street



REV DESCRIPTION

Proposed Street Elevation - Along North Street

GENERAL NOTES:
DAY Architectural Ltd accepts no responsibility for any costs, losses or claims whatsoever arising from these drawings, specifications and related documents unless there is full compliance with the Client or any unauthorised user of the following:
 All boundaries, dimensions and levels are to be checked on site before construction and any discrepancies reported to the Architect / Designer. Partial Service: Any descrepancies with site or other information is to be advised to the Architect / Designer and direction and / or approval is to be sought before the implementation of the detail. Block and site plans are reproduced under license from the Ordnance Survey. Do not scale this drawing. For the purpose of coordination, all relevant parties must check this information prior to implementation and report any discrepancies to the Architect / Designer.

				_
			CLIENT Rossendale Borough Council Barnfield Investment Properties	
			PROJECT	Ī
			Rawtenstall Phase 2	
P2 P1	Issued for Planning. Issued for Planning.	14.02.18 13.12.17		


DATE

AWING			
oposed Street Elevation	ons, Sheet 1 or 2		
ALE s indicated	PAPER SIZE A1		
TE .12.17	DRAWN BY RL		ARCHITECTUR
Y DRAWING No.	REVISION	PROJECT No.	DAY ARCHITECTURAL LTD STUDIO 1
04-013	P2	629-17	2nd FLOOR LANCASTER BUILDINGS 77 DEANSGATE MANCHESTER
AWING STATUS			M3 2BW
	PLANNING		T: 0161 8349703 E: info@day-architectural.com
oposed Street Elevations, Sheet 1 or 2 ALE PAPER SIZE A1 TE DRAWN BY RL Y DRAWING No. REVISION PROJECT No. 629-17 AWING STATUS		W: www.day-architectural.com	



Proposed Street Elevation 04 - To James Street Car Park



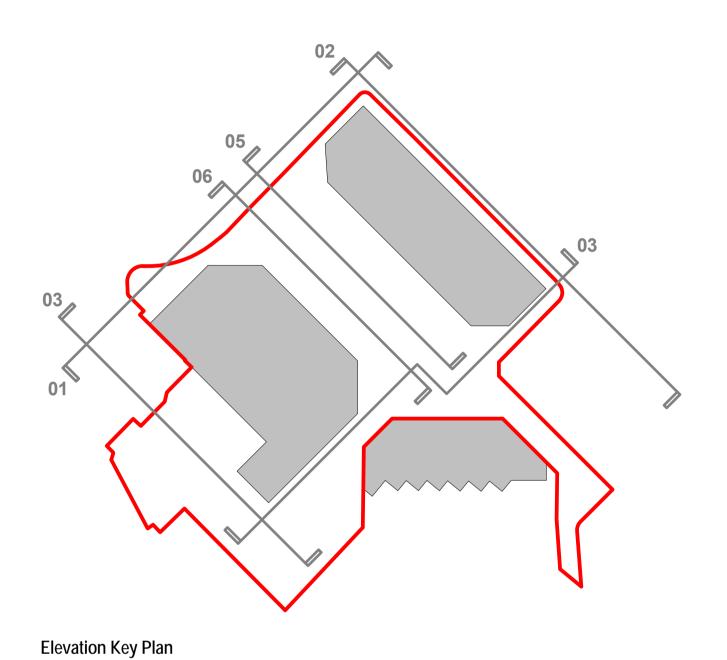

Proposed Street Elevation 05 - Through Public Realm Towards Bacup Road




Proposed Street Elevation 06 - Through Public Realm Towards Kay Street


DAY Architectural Ltd accepts no responsibility for any costs, losses or claims whatsoever arising from these drawings, specifications and related documents unless there is full compliance with the Client or any unauthorised user of the following:
 All boundaries, dimensions and levels are to be checked on site before construction and any discrepancies reported to the Architect / Designer. Partial Service: Any descrepancies with site or other information is to be advised to the Architect / Designer and direction and / or approval is to be sought before the implementation of the detail. Block and site plans are reproduced under license from the Ordnance Survey.
 Do not scale this drawing. For the purpose of coordination, all relevant parties must check this information prior to implementation and report any discrepancies to the Architect / Designer.

GENERAL NOTES:

			Rossendale Borough Council Barnfield Investment Properties	DRAWING Propos
				SCALE As indi
				DATE 13.12.1
			PROJECT	DAY DRAV
			Rawtenstall Phase 2	AL-04-0
P2 P1	Issued for Planning. Issued for Planning.	14.02.18 13.12.17		DRAWING
REV	DESCRIPTION	DATE		



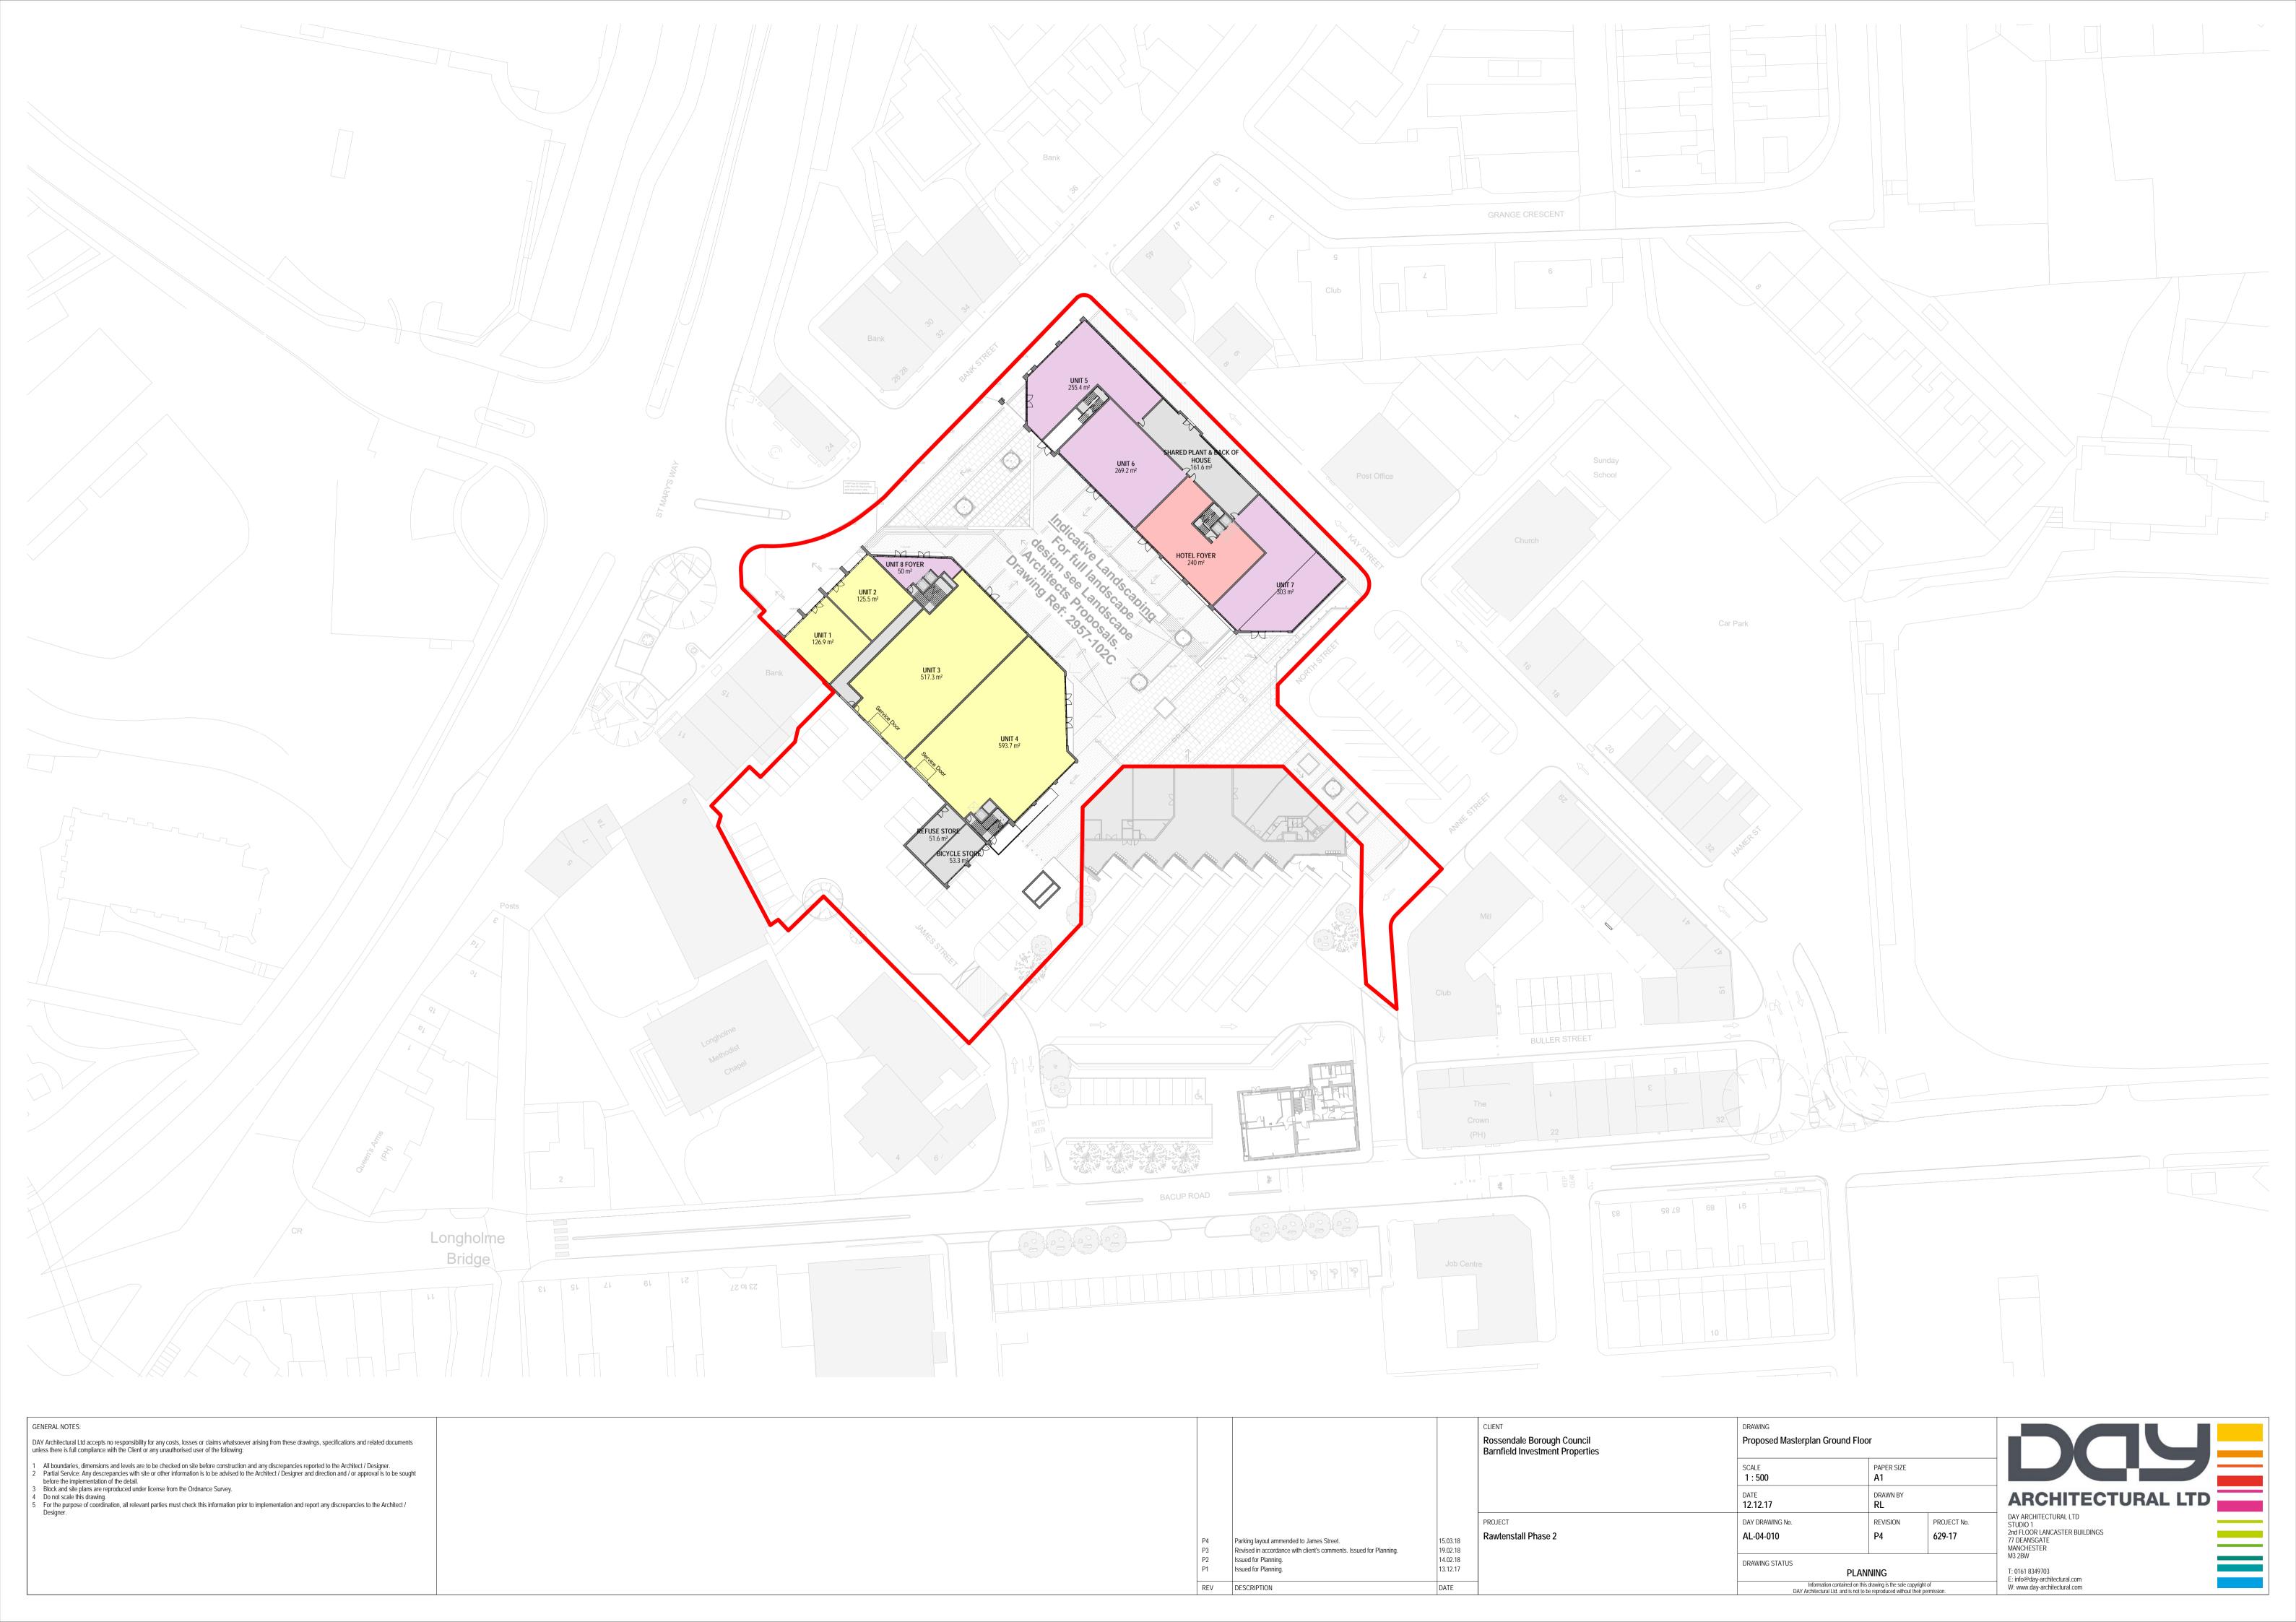

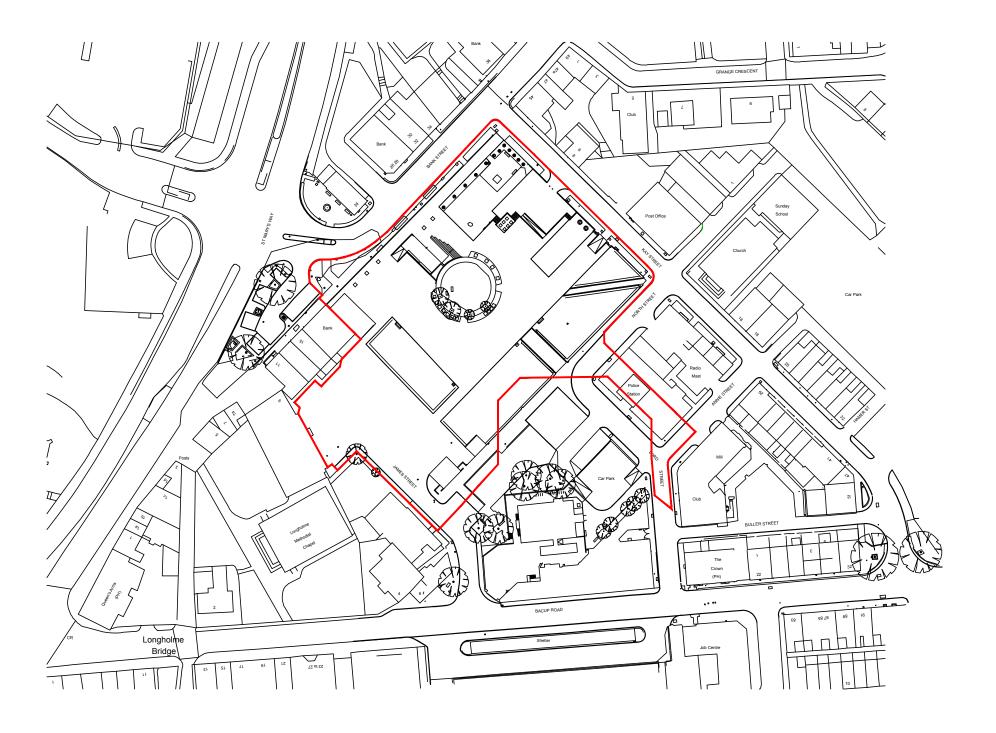



GENERAL NOTES:
DAY Architectural Ltd accepts no responsibility for any costs, losses or claims whatsoever arising from these drawings, specifications and related documents unless there is full compliance with the Client or any unauthorised user of the following:

- 1. All boundaries, dimensions and levels are to be checked on site before construction and any discrepancies reported to the Architect / Designer.

 2. Partial Service: Any discrepancies with site or other information is to be advised to the Architect / Designer and direction and / or approval is to be sought before the implementation of the detail.

 3. Block and site plans are reproduced under license from the Ordnance Survey.

 4. Do not scale this drawing.

 5. For the purpose of coordination, all relevant parties must check this information prior to implementation and report any discrepancies to the Architect / Designer.

DRAWING NOTES:				CLIENT Rossendale Borough Council Barnfield Investment Properties	DRAWING Site Location Plan						4
					SCALE 1:1250 DATE		PAPER SIZE A3 DRAWN BY	CHECKED B	ARCH	ITECTU	JRAL LTD
				PROJECT	11.12.17 PROJECT No.	DWG No.	JS	GH REVIS	DAY ARCHITEC STUDIO 6, SWAN SQUARE		LONDON LANCASTER LIVERPOOL
				SPINNING POINT - PHASE 2 Rawtenstall	629-17 DRAWING STATUS	AL-02-0	001	P1	13 SWAN STREE MANCHESTER, M4 5JJ.	ET.	MANCHESTER NEWCASTLE UPON TYNE SURREY
	P1	11.12.16 Issued for Planning	JS		PLANNING			1i-let -f	T: 0161 8349703 E: info@day-arch		
	RFV	DATE REVISION NOTES	DRN CHKI		Information of		nis drawing is the sol		MAG days area	itectural.com	