



roof finish to be natural blue slate
external wall finish to be random
pitch face natural stone

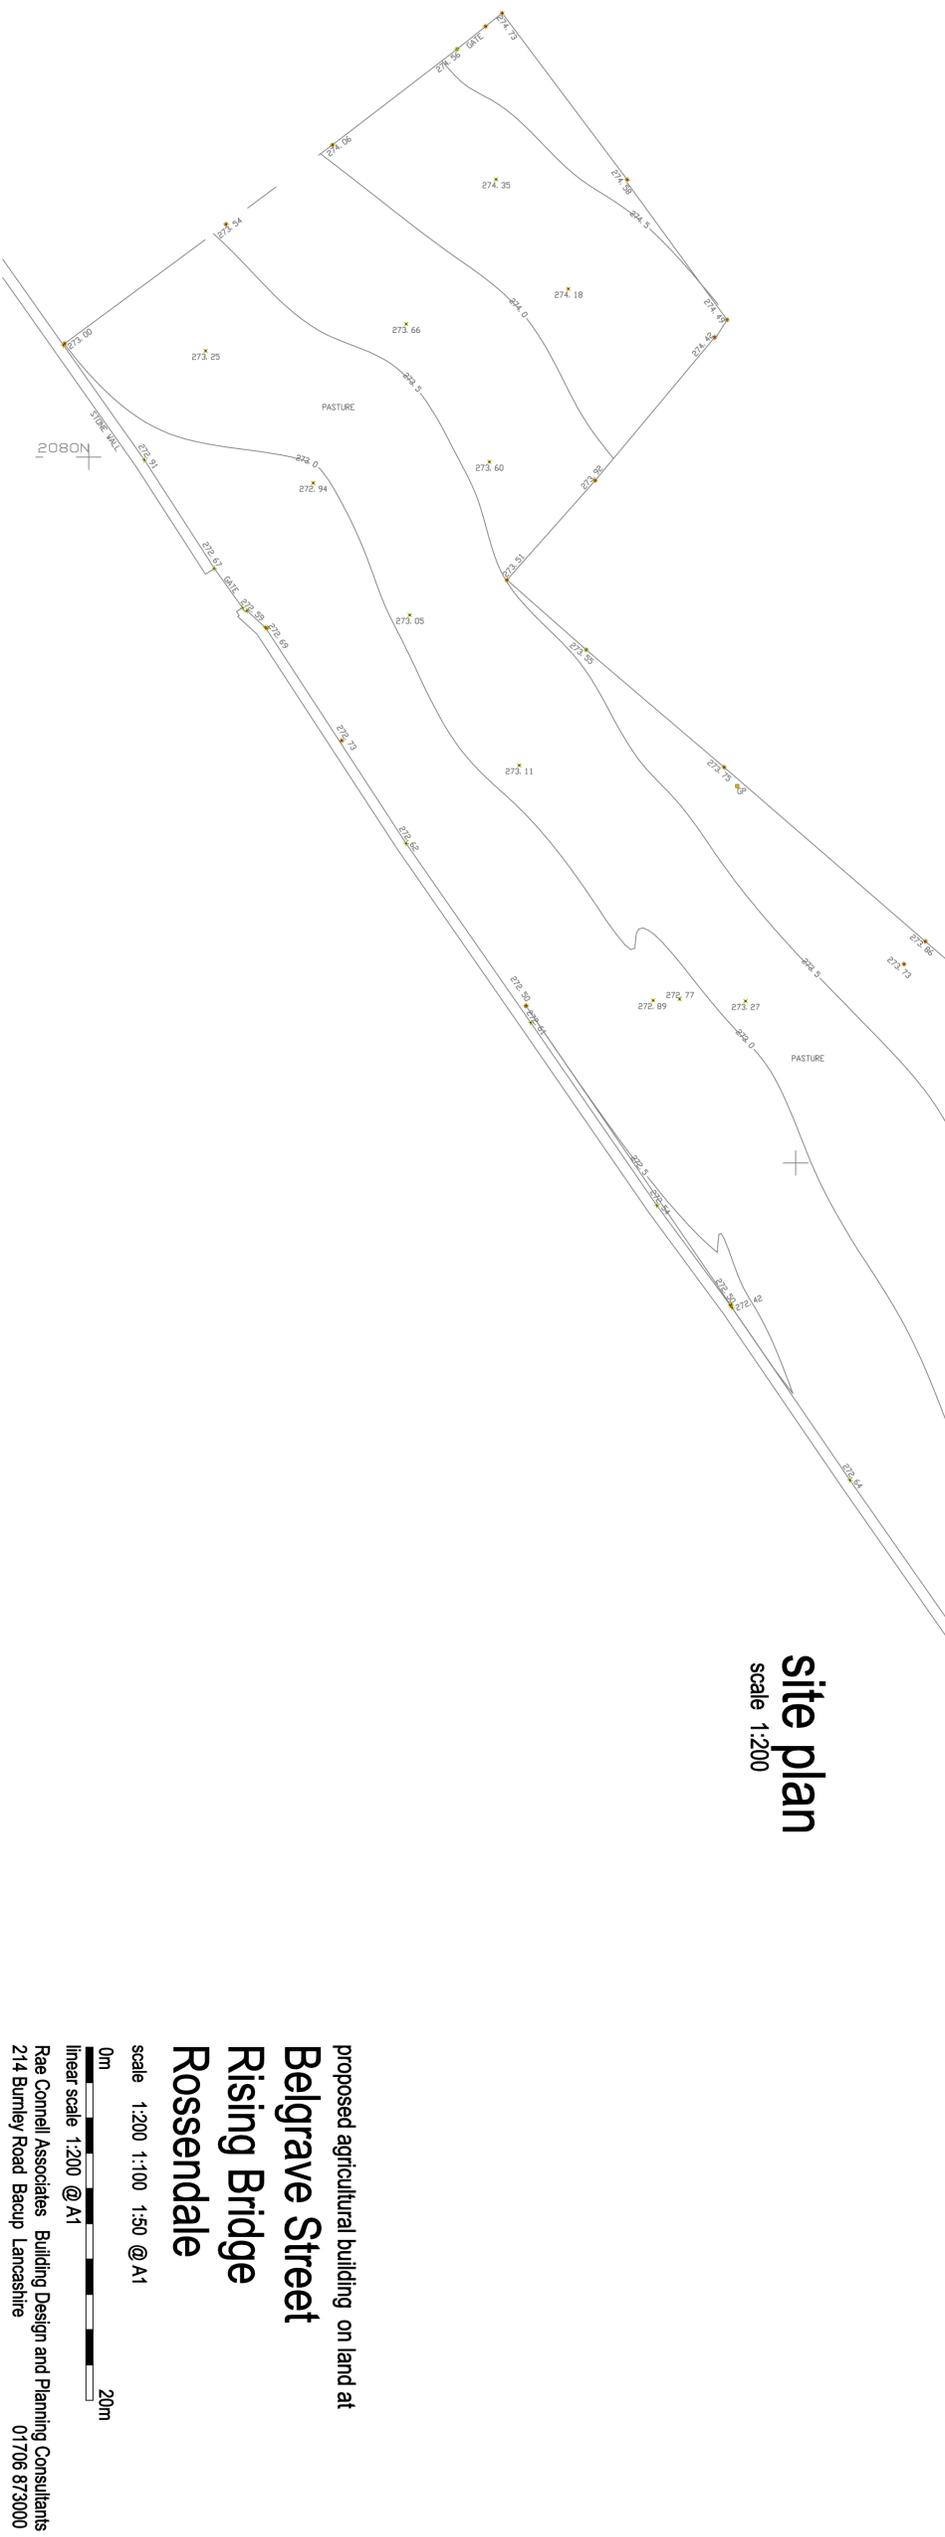

heavy broken line indicates
definitive right of way
unaffected by proposed
development

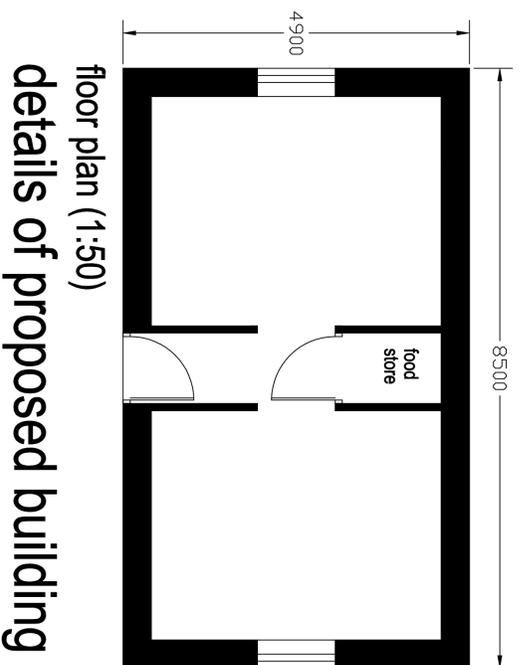

proposed agricultural building on land at
Belgrave Street
Rising Bridge
Rosendale

scale 1:200 1:100 1:50 @ A1

