

**Welcome to  
Rossendale Borough Council's  
Development Control Committee  
13<sup>th</sup> May 2025**




**ROSSENDALE  
BOROUGH  
COUNCIL**

## **Item B1**


### **2025/0061 – Land to the west of Rooley Moor Road, Rooley Moor, Rossendale.**

Erection of a temporary meteorological mast with associated data collection and monitoring equipment, and other ancillary infrastructure


# Site Location

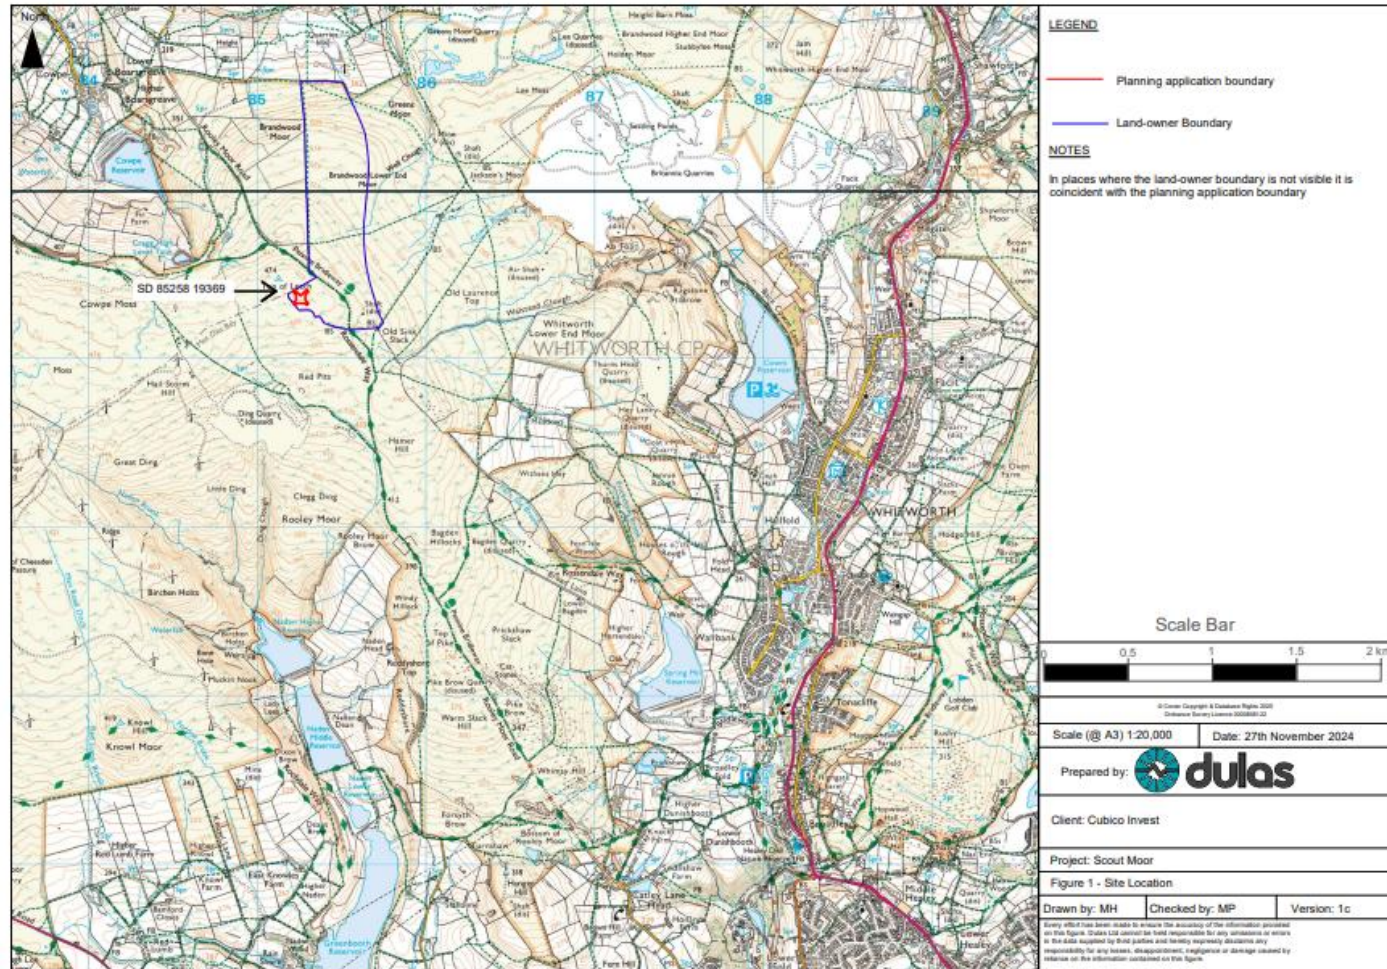

# Figure 4 – Mast Plan View

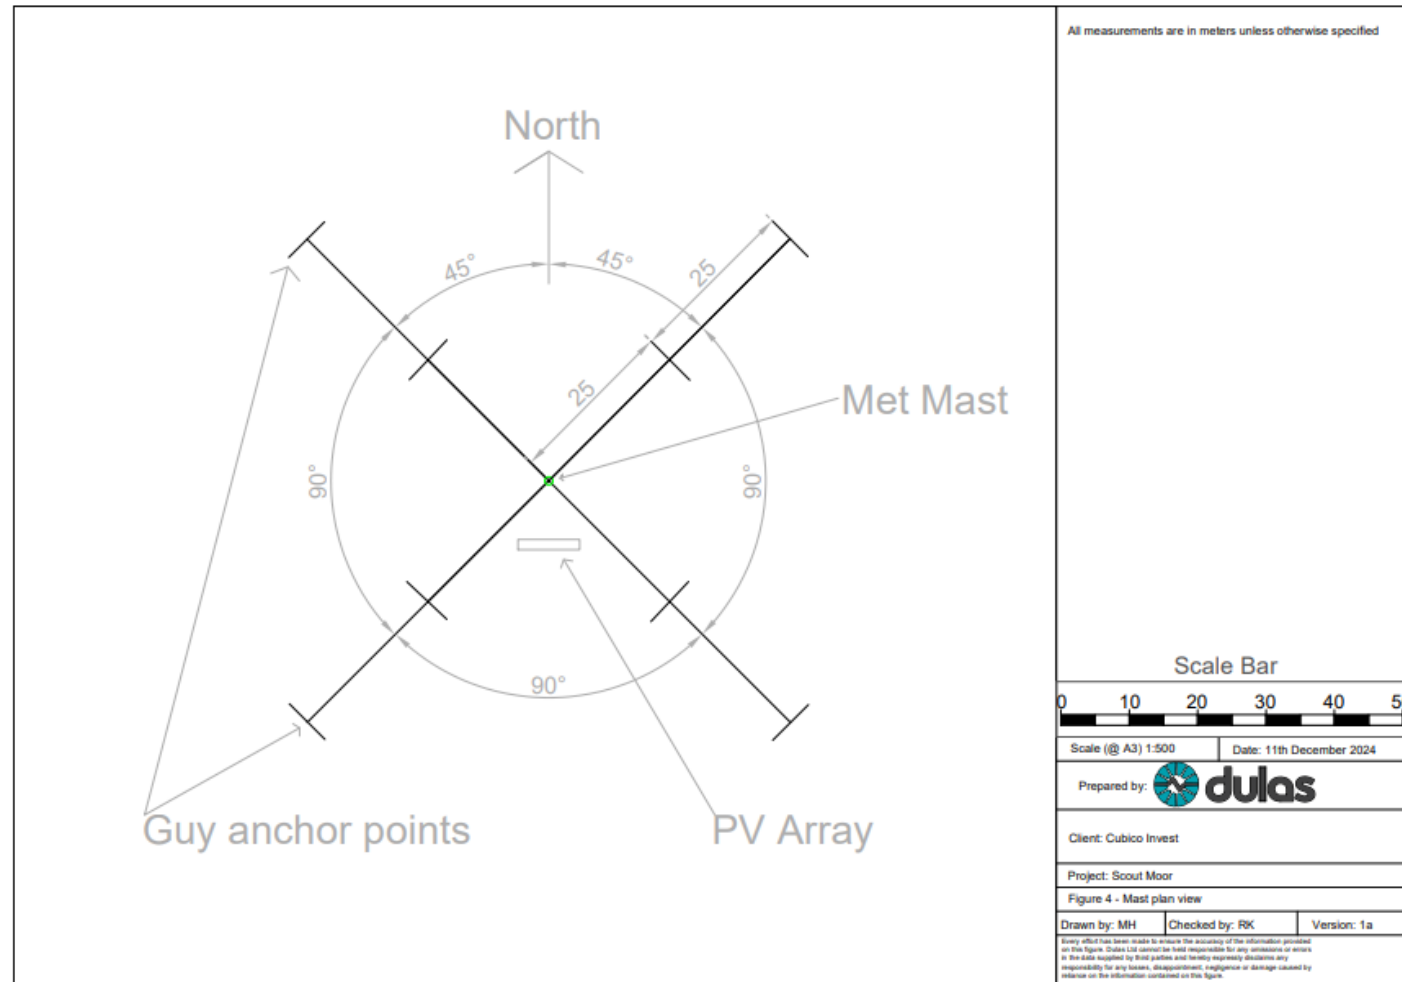

# Figure 3 – Indicative Met-Mast Elevation

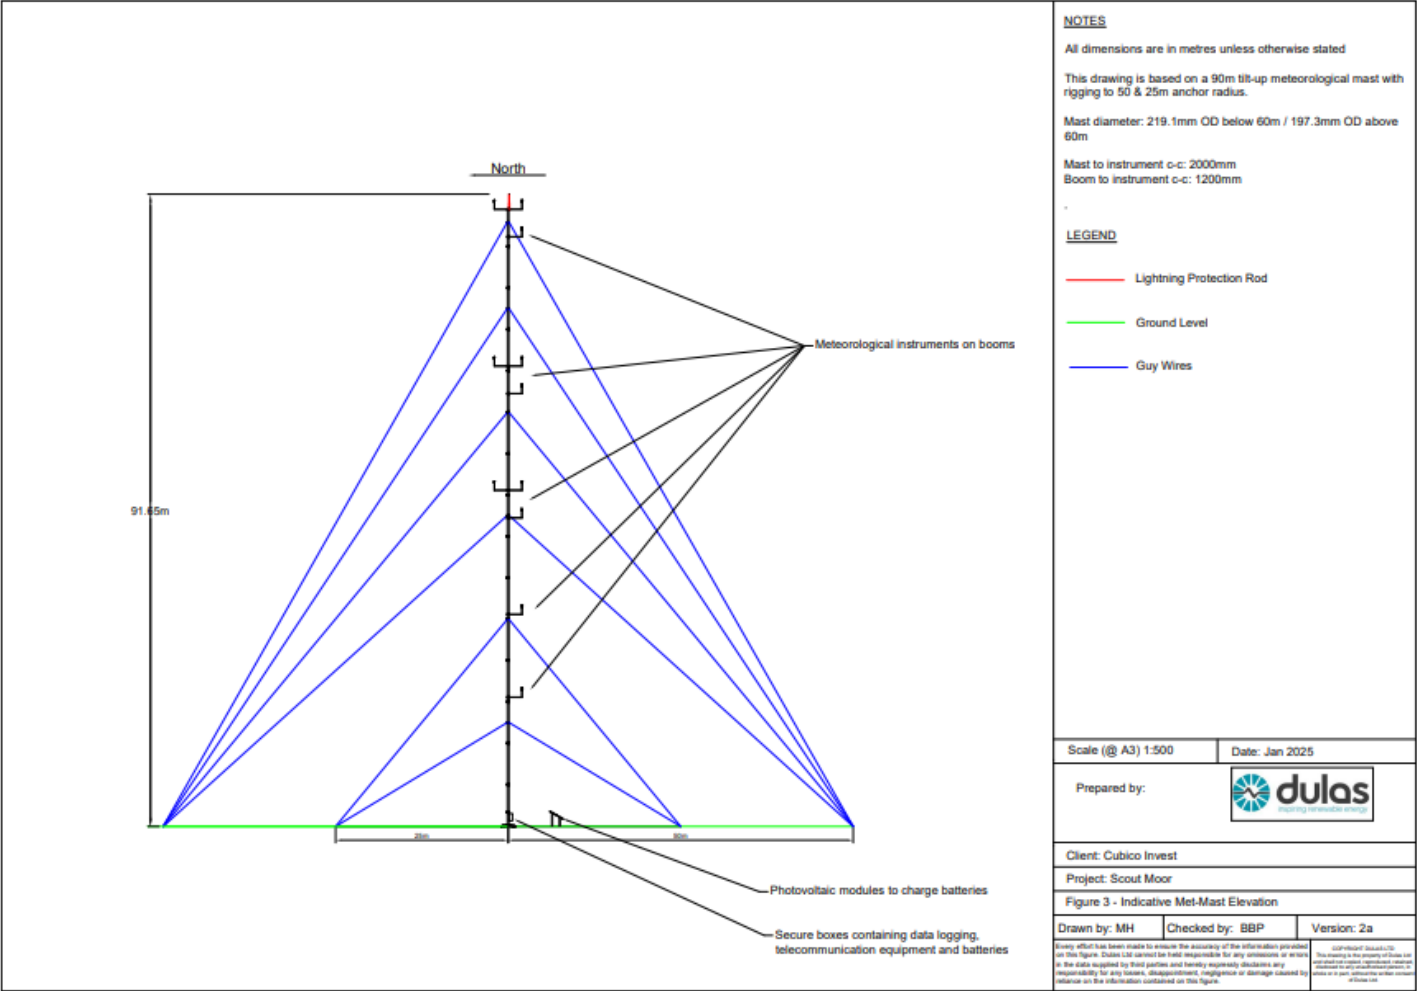



# Photograph



# Photograph



## **Item B2**

**2025/0114 – Immediately adj. to existing MUGA,  
Whitaker Park, Rawtenstall, BB4 6RE.**

Siting of a Portakabin as a club house for the purposes of supporting  
the Padel project



# Location Plan

## Location Plan

Site Address: Easting: 380442 Northing: 422795



Date Produced: 21-Mar-2025


Scale: 1:1250 @A4




Planning Portal Reference: PP-13878956v1



© Crown copyright and database right 2025 OS 100042764

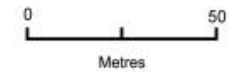

# Plans and Elevations

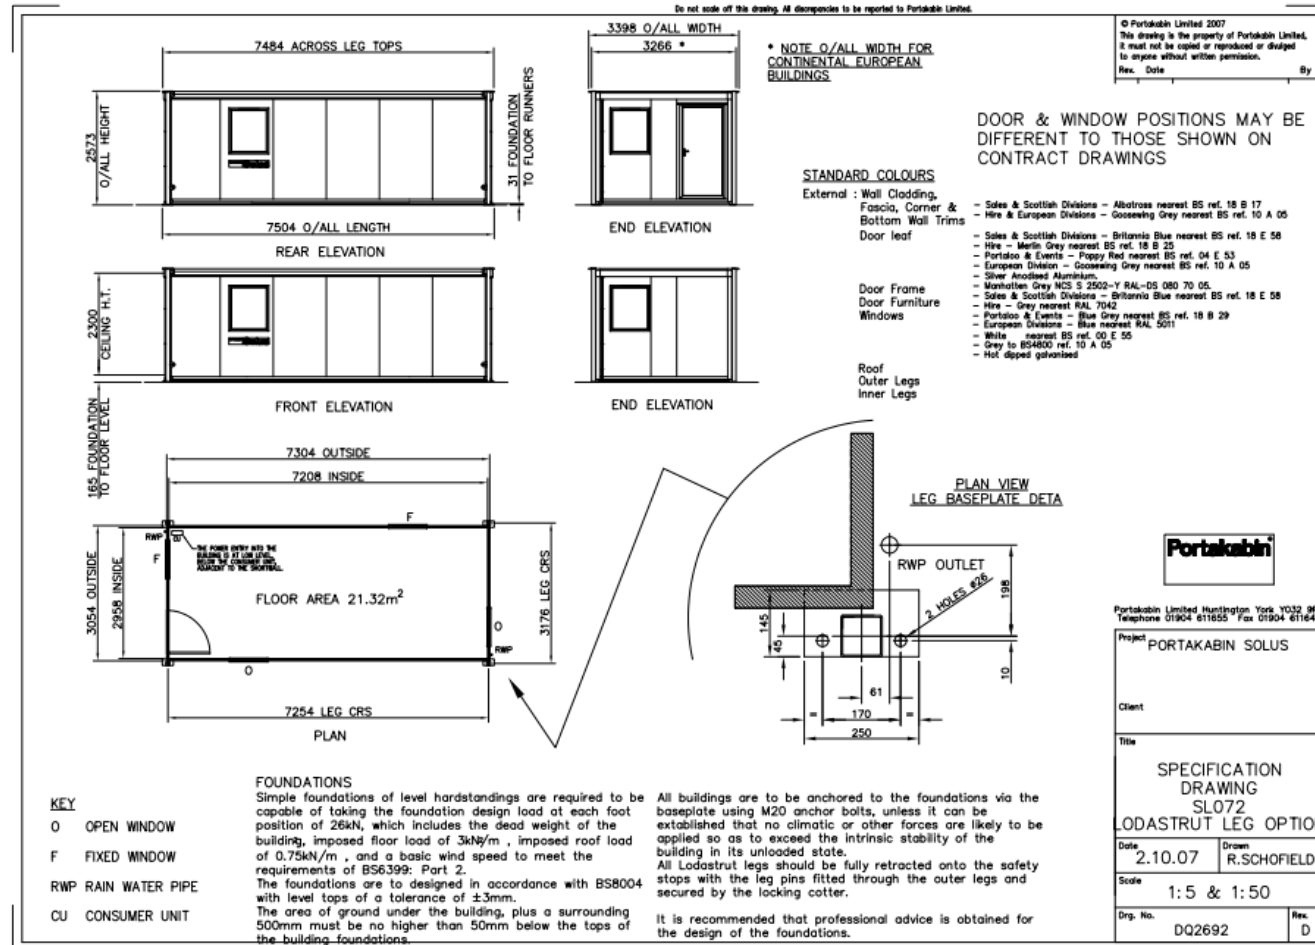

# Indicative Photograph



# Photograph







## **Item B3**

**2025/0073 – 3 Elizabeth Drive, Haslingden, BB4 4JB.**

Lawful Development Certificate: Existing garage to a bedroom

# Existing Elevations

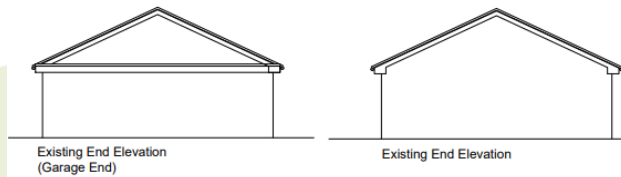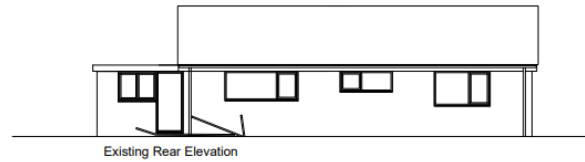

Existing Elevations  
1 Elizabeth Drive, Melbourne  
M & J Fisher  
1988  
12 Cranbrook Street  
Melbourne  
VIC 3122  
Tel: 03 7536 5430/5  
Fax: 03 9591 0528







# Location Plan

 Buy A Plan<sup>®</sup>



3 Elizabeth Drive, Huddersfield, West Yorkshire, HD4 4JS



Copyright © 2014 Buy A Plan. All rights reserved. Buy A Plan is a registered trademark of Buy A Plan. The information is provided as a guide only and is not intended to be used as a basis for any legal proceedings. 