
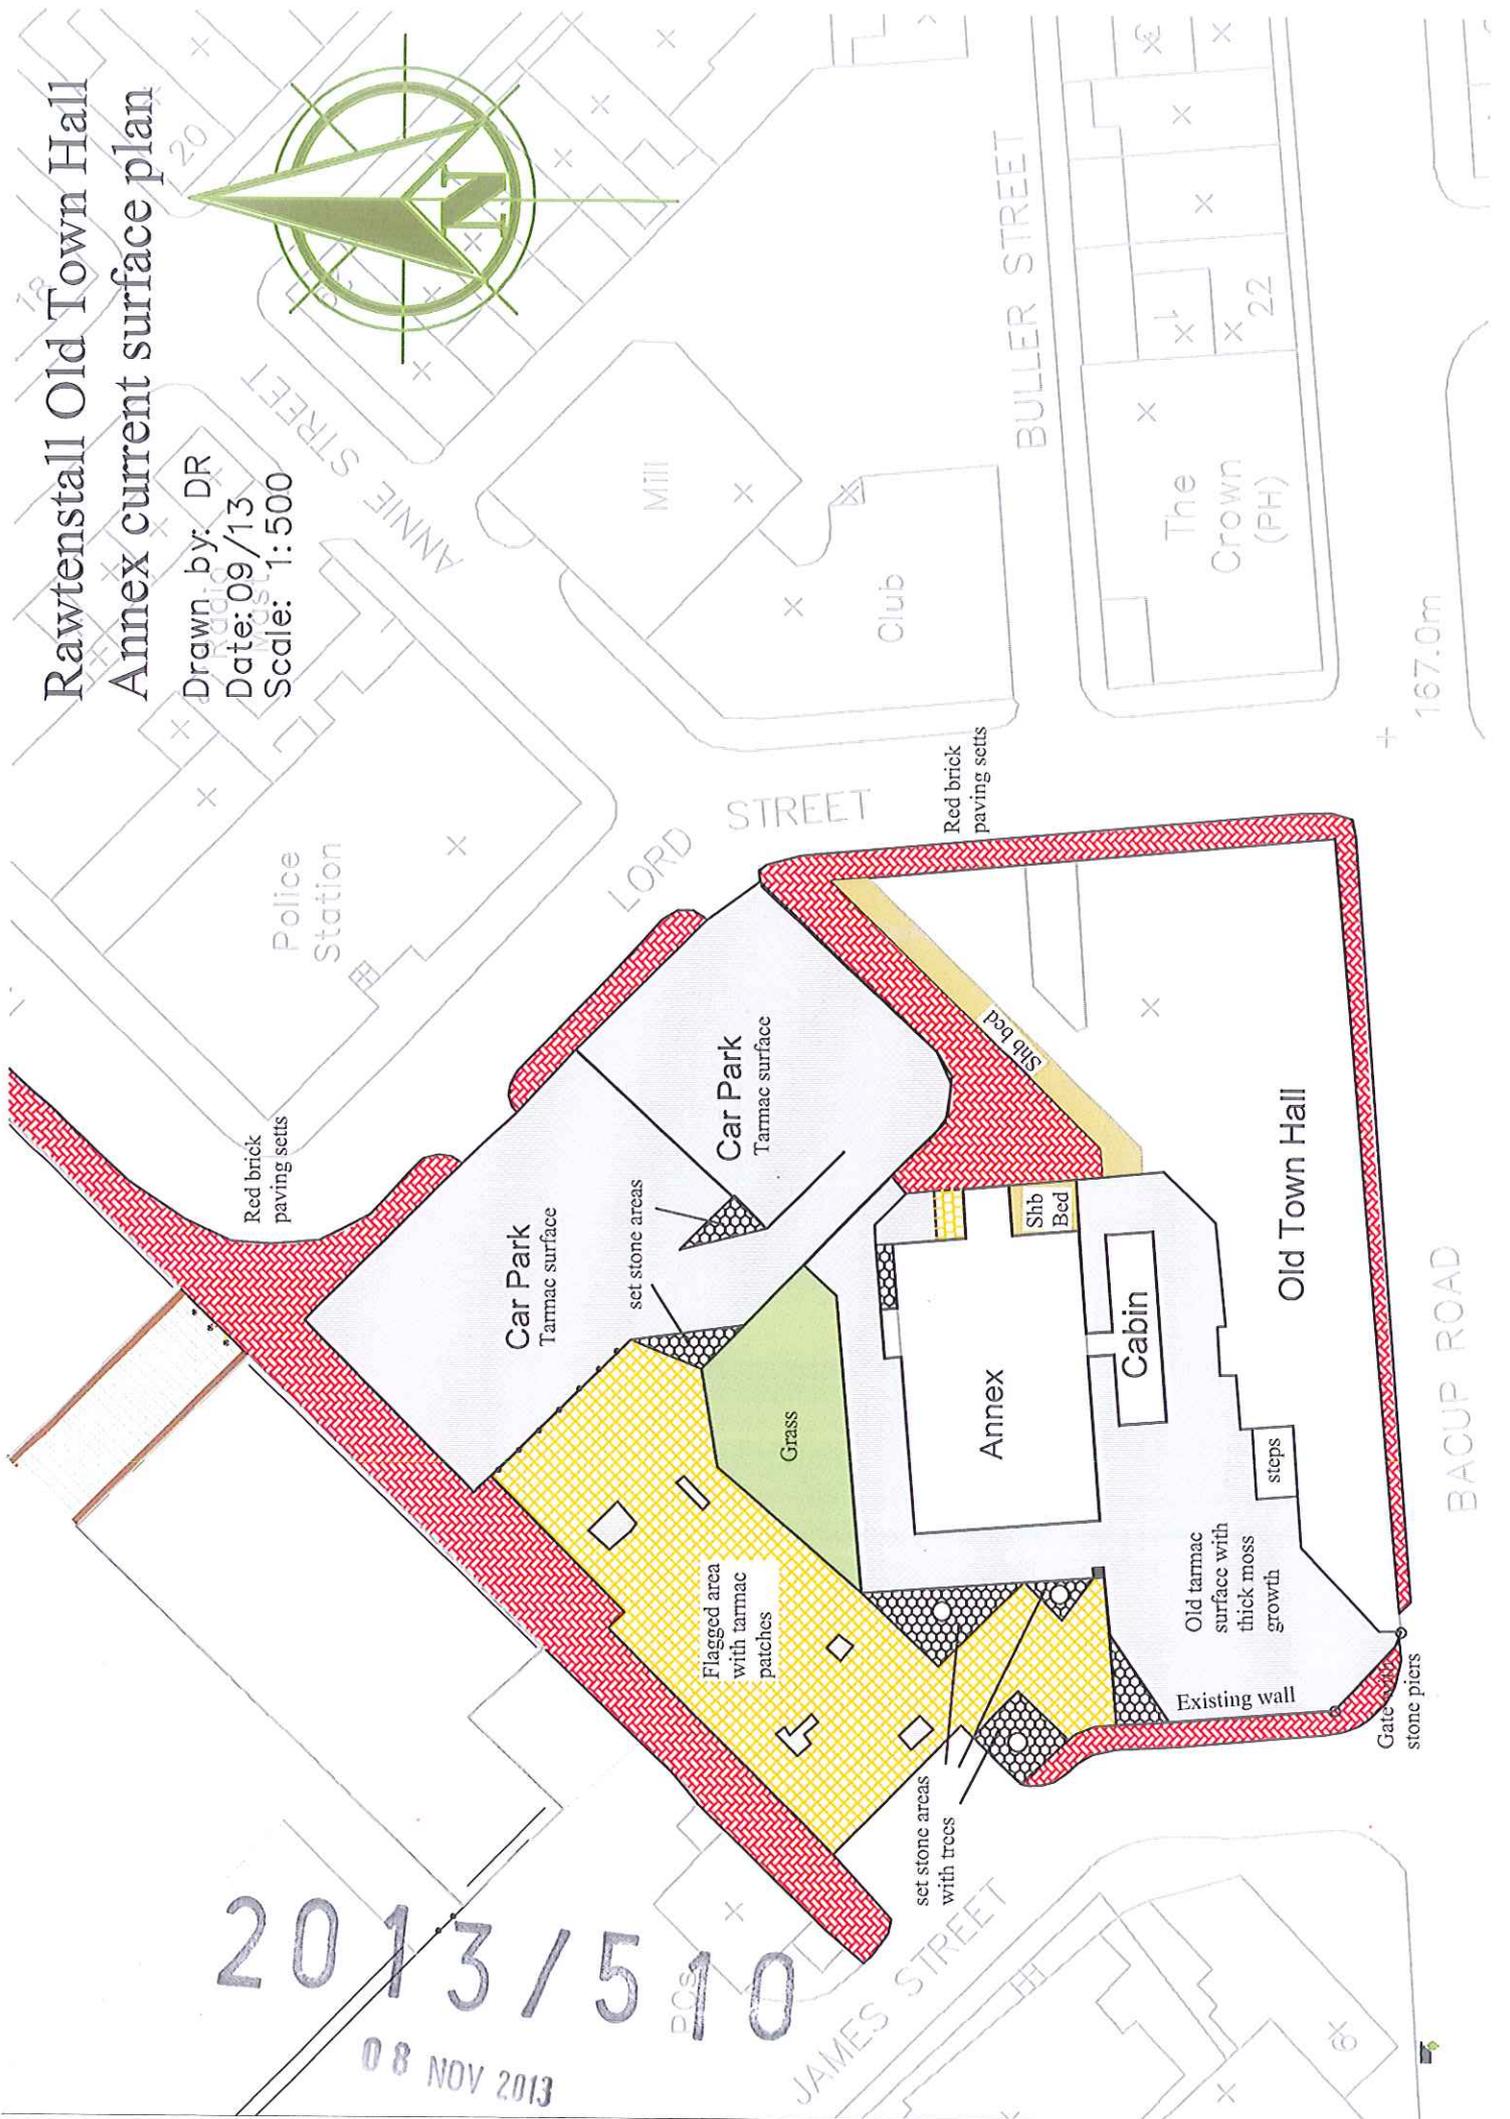


# Rawtenstall Old Town Hall Annex current surface plan


Drawn by: DR  
Date: 09/13  
Scale: 1:500

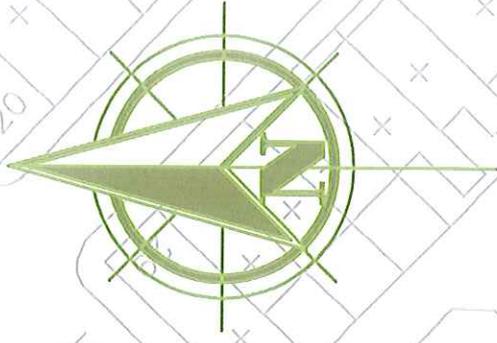

2013/510  
08 NOV 2013

# Rawtenstall Old Town Hall Annex proposed redevelopment

Drawn by: DR  
Date: 09/13  
Scale: 1:1250

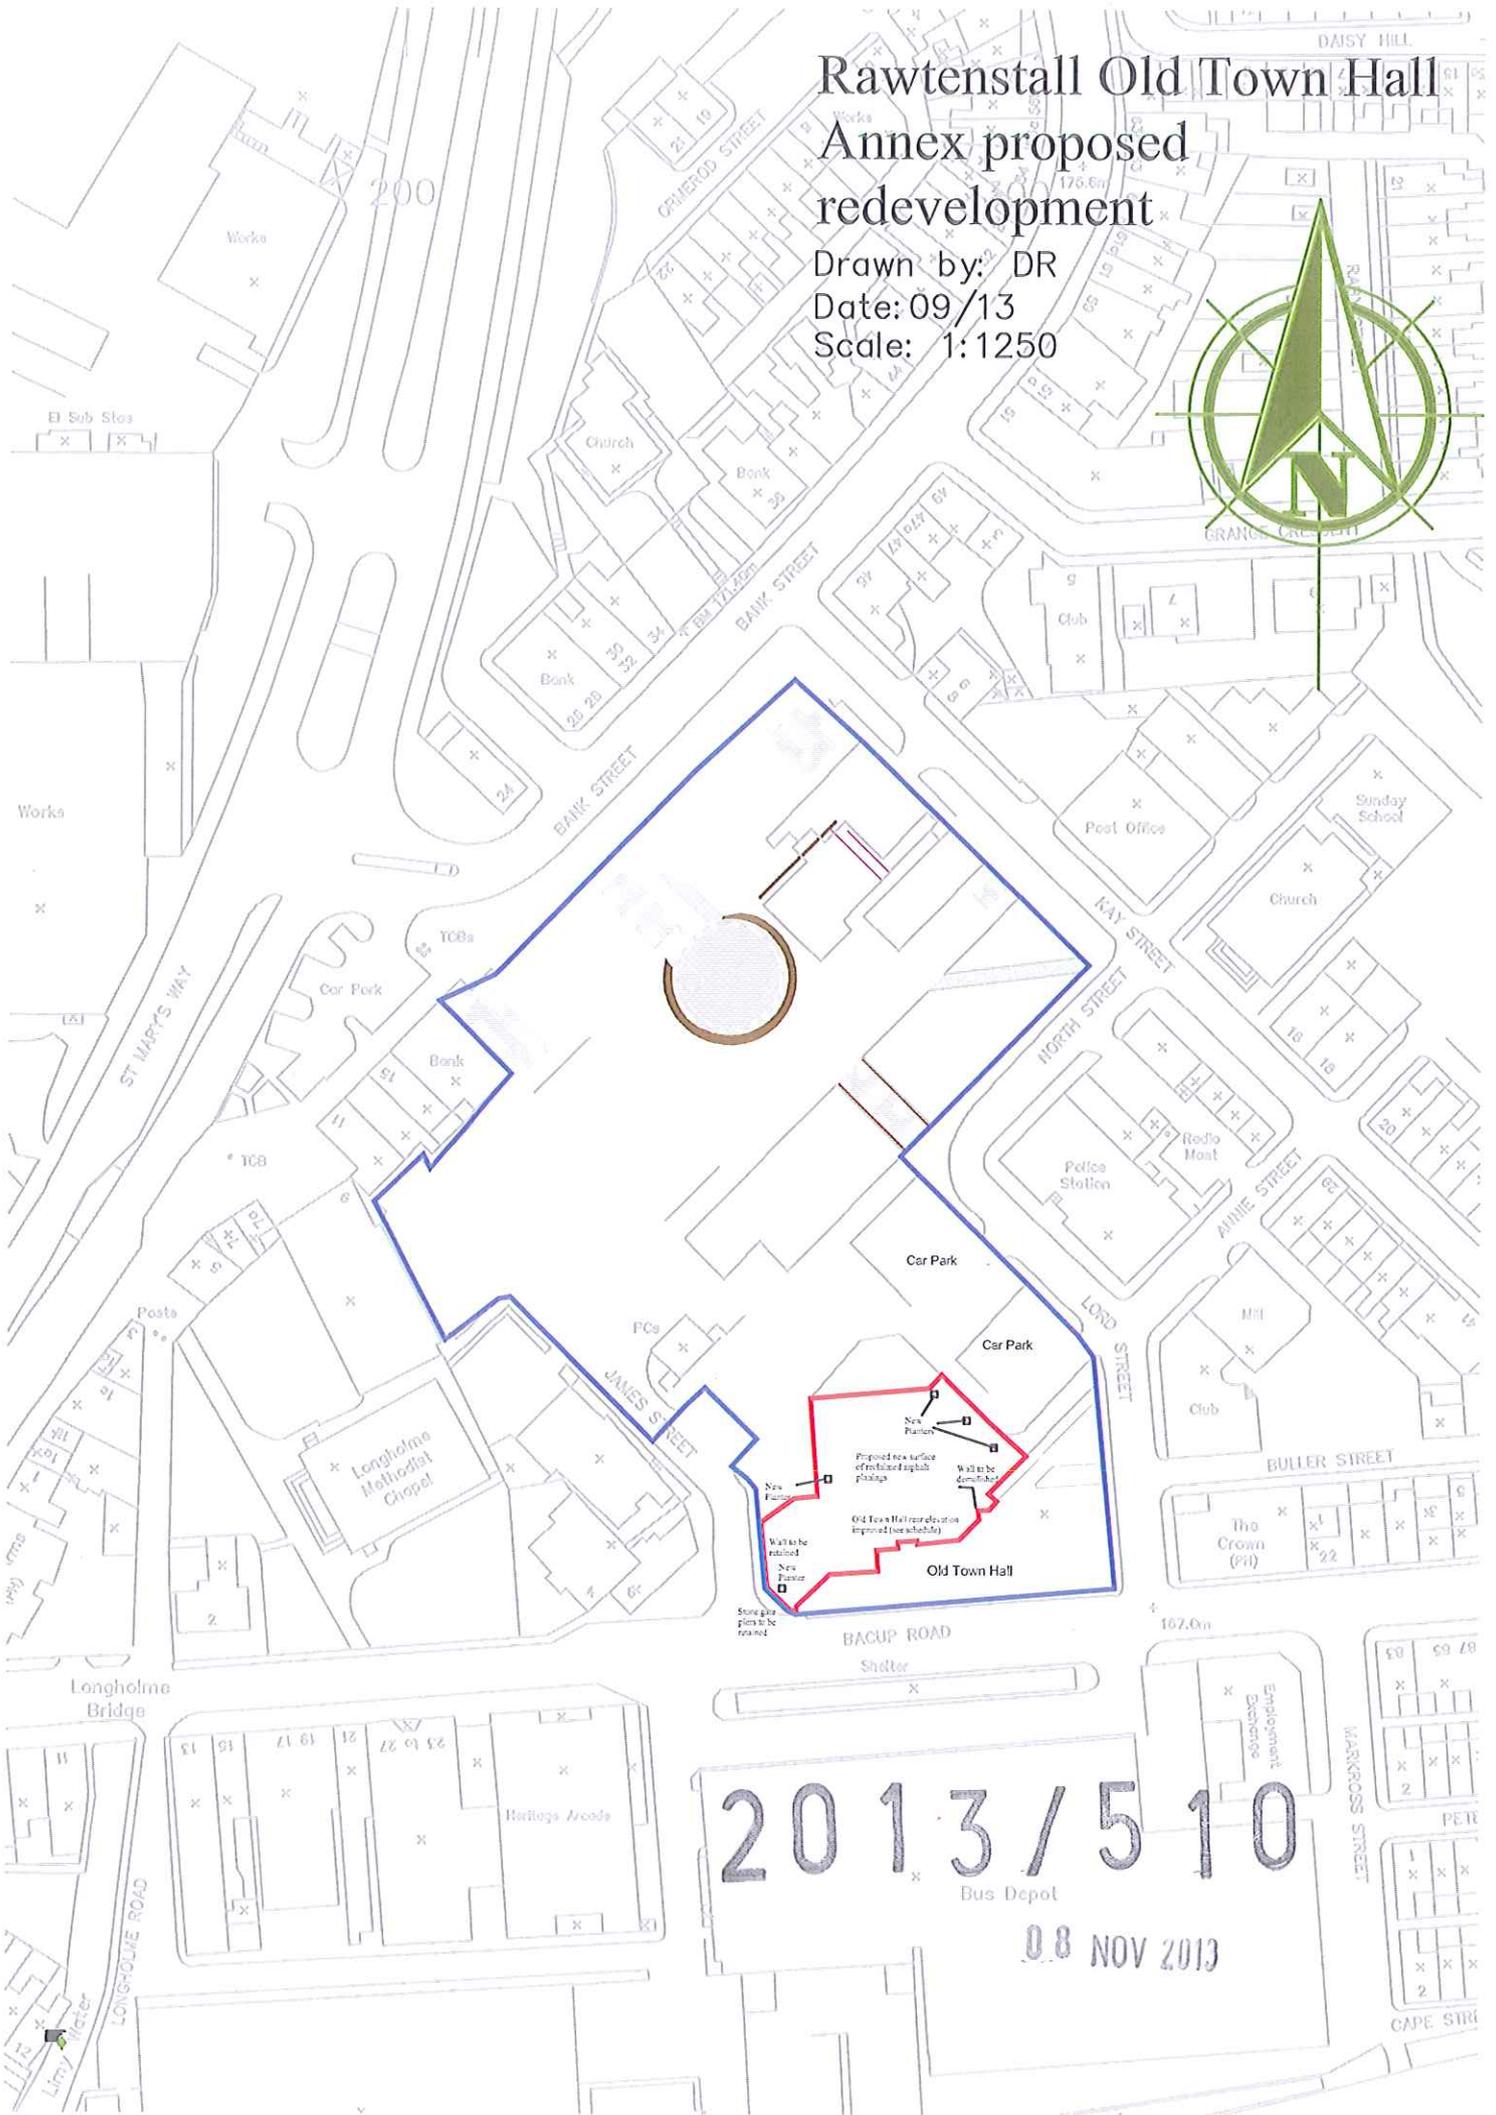








# Rawtenstall Old Town Hall Annex tree plan

Drawn by: DR  
Date: 09/13  
Scale: 1:500

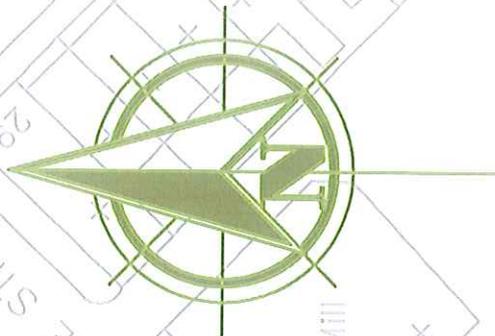

2017/510

08 NOV 2013

167.0m