






Front Elevation

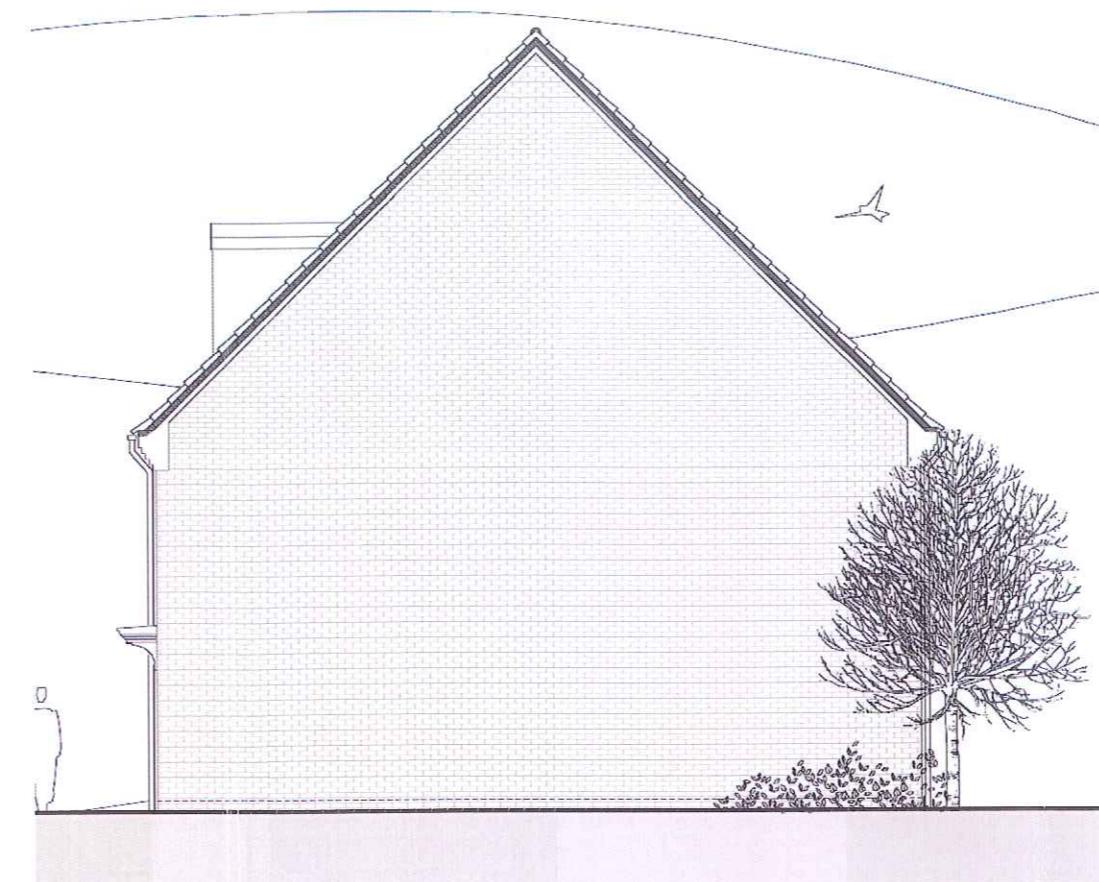

Side Elevation

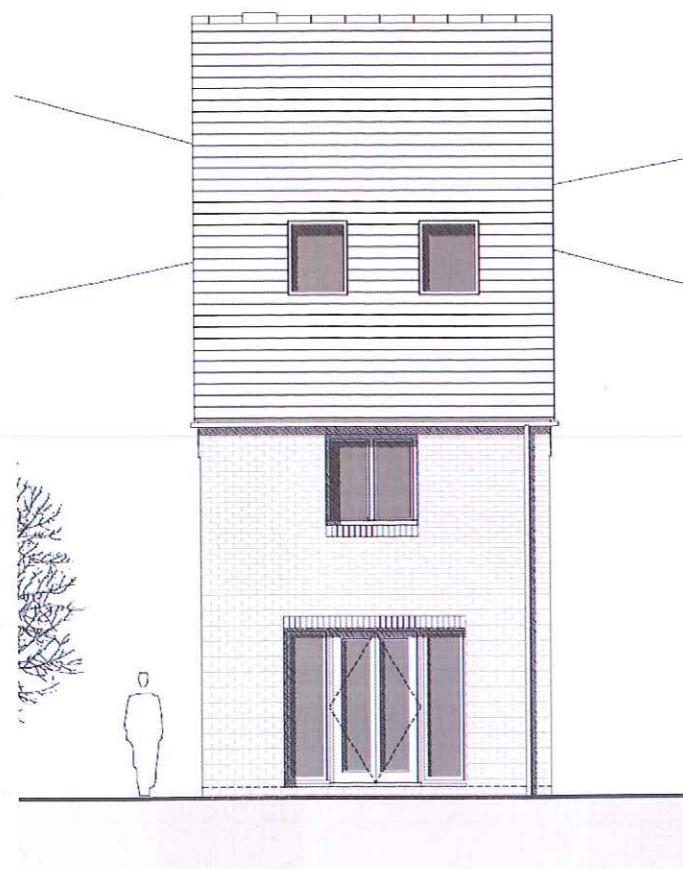

Rear Elevation

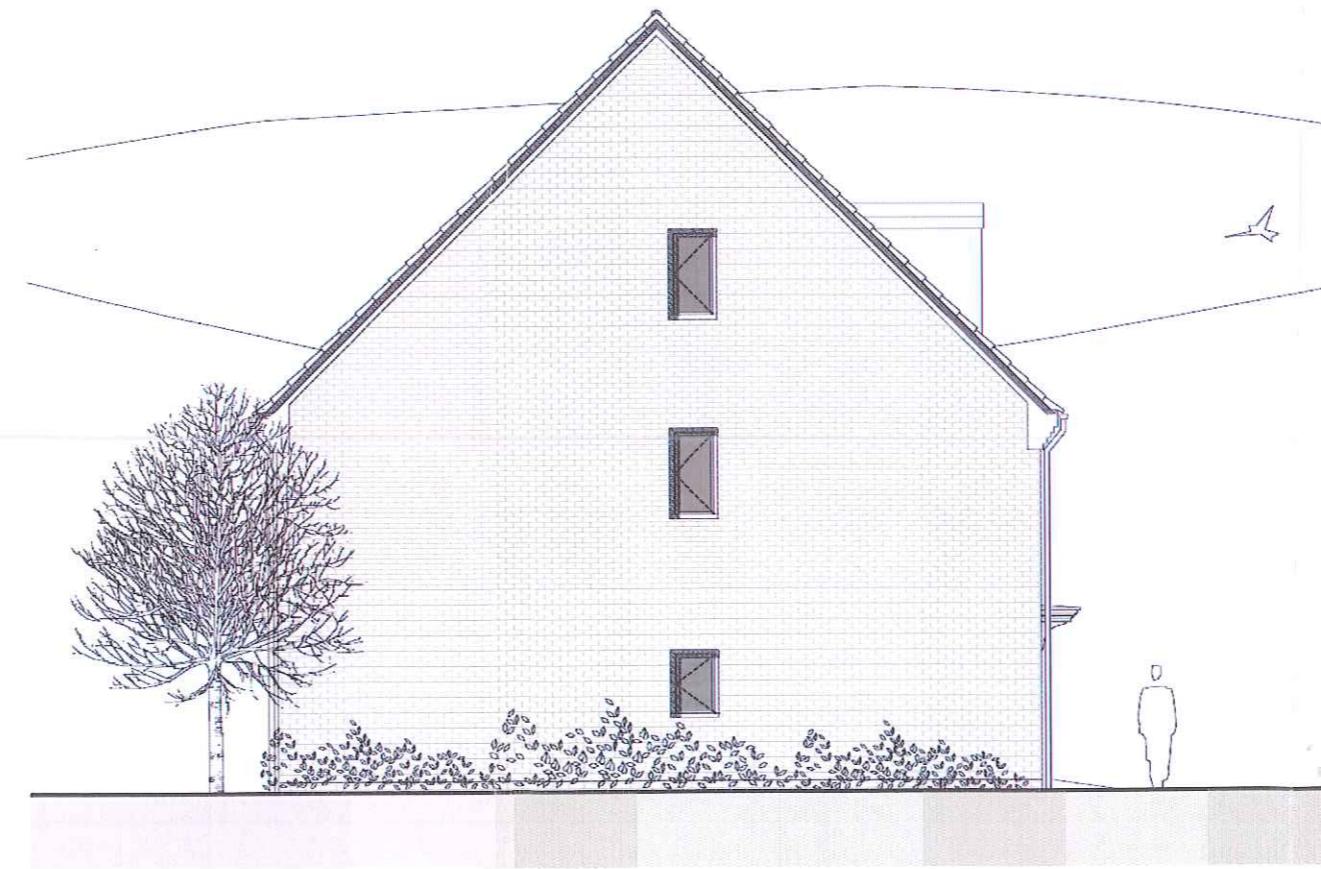

Side Elevation

2012/275

06 JUL 2012

revision date drawn description

Taylor Wimpey
Holcombe Road
ELEVATIONS H1089 BRICK RED

04.05.12 SM 1:100 @ A3
10082 (Pl) 234 *

calderpeel architects
market court, 20-24 church street
altrincham, cheshire, WA14 4DW
0161 929 7622 0161 929 7655

calderpeel


calderpeel
calderpeel architects
maller court, 20-24 church street
altringham, cheshire, WA14 9DW
0161 929 7622 0161 929 7655

Taylor Wimpey
Holcombe Road
ELEVATIONS H745 BRICK BUFF
02.05.12 CP 1:100 @ A3
10082 (P1) 226 *


06 JUL 2012

revision date drawn description


Side Elevation

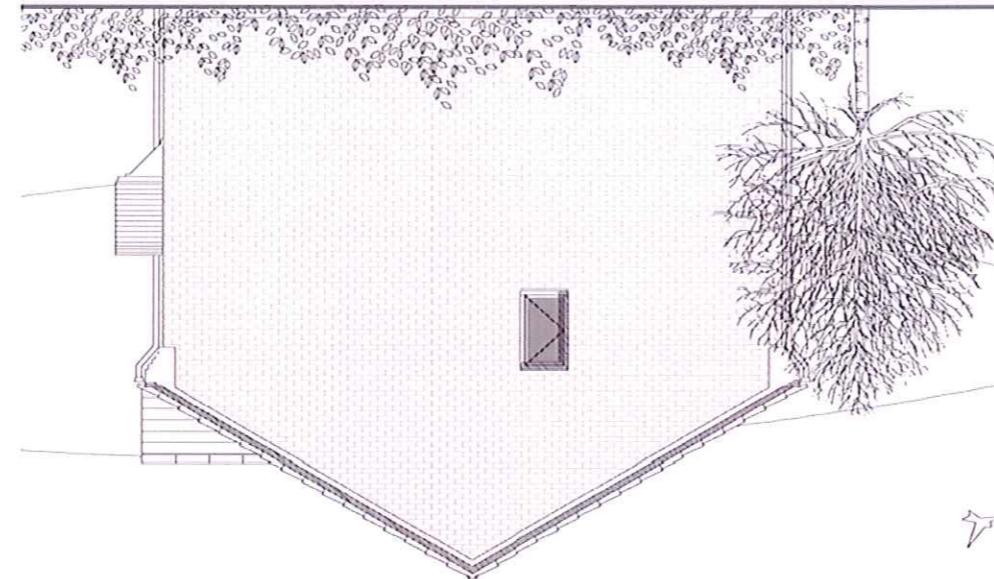

Rear Elevation

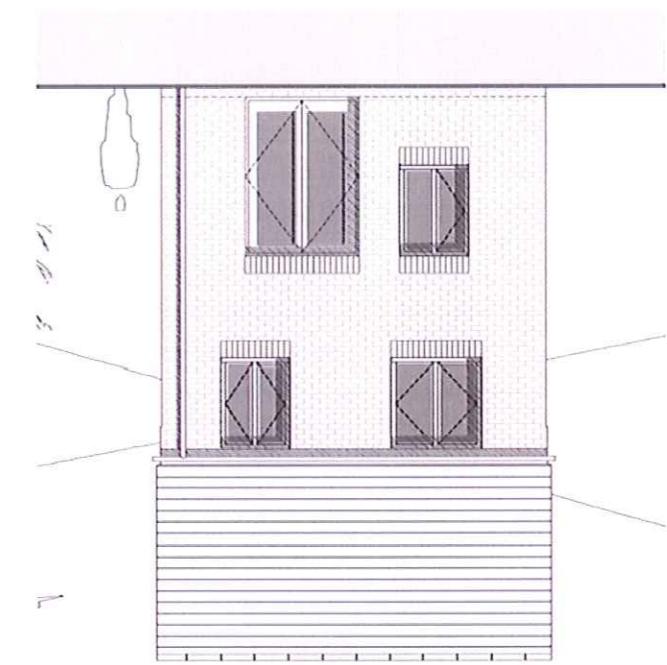

Side Elevation

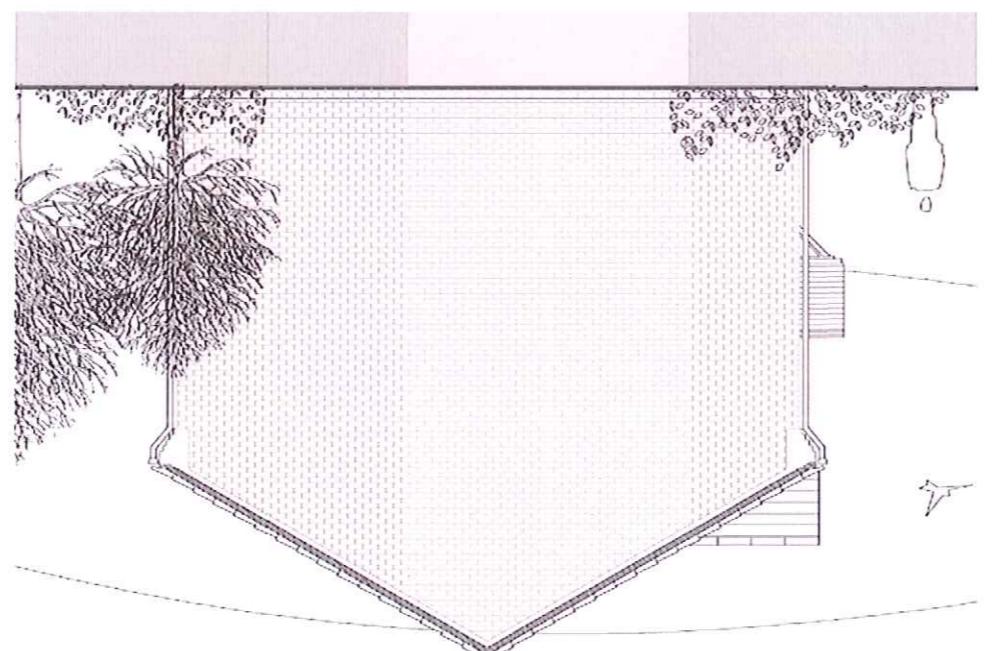

Front Elevation










calderpeel
market court, 20-24 church street
almondbury, hebden bridge, WA14 7DS
0161 929 7622 0161 929 7655

Taylor Wimpey
Holcombe Road

ELEVATIONS PD410 ART STONE
02.05.12 CP 1:100 @ A3
10082 (P) 232 *

revision date drawn description

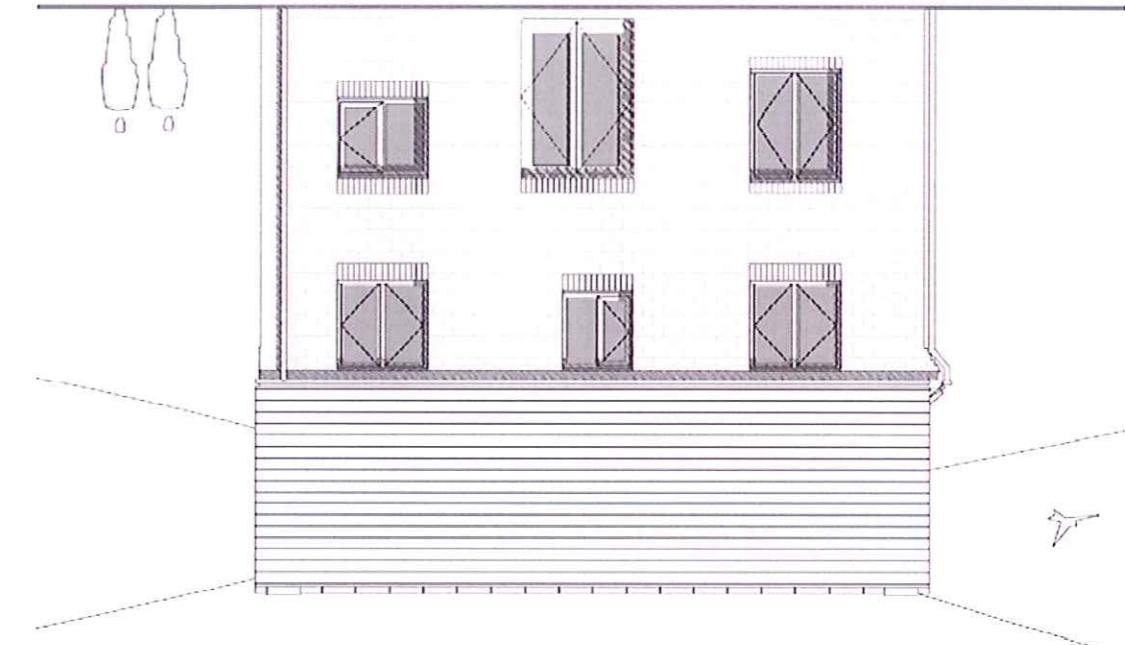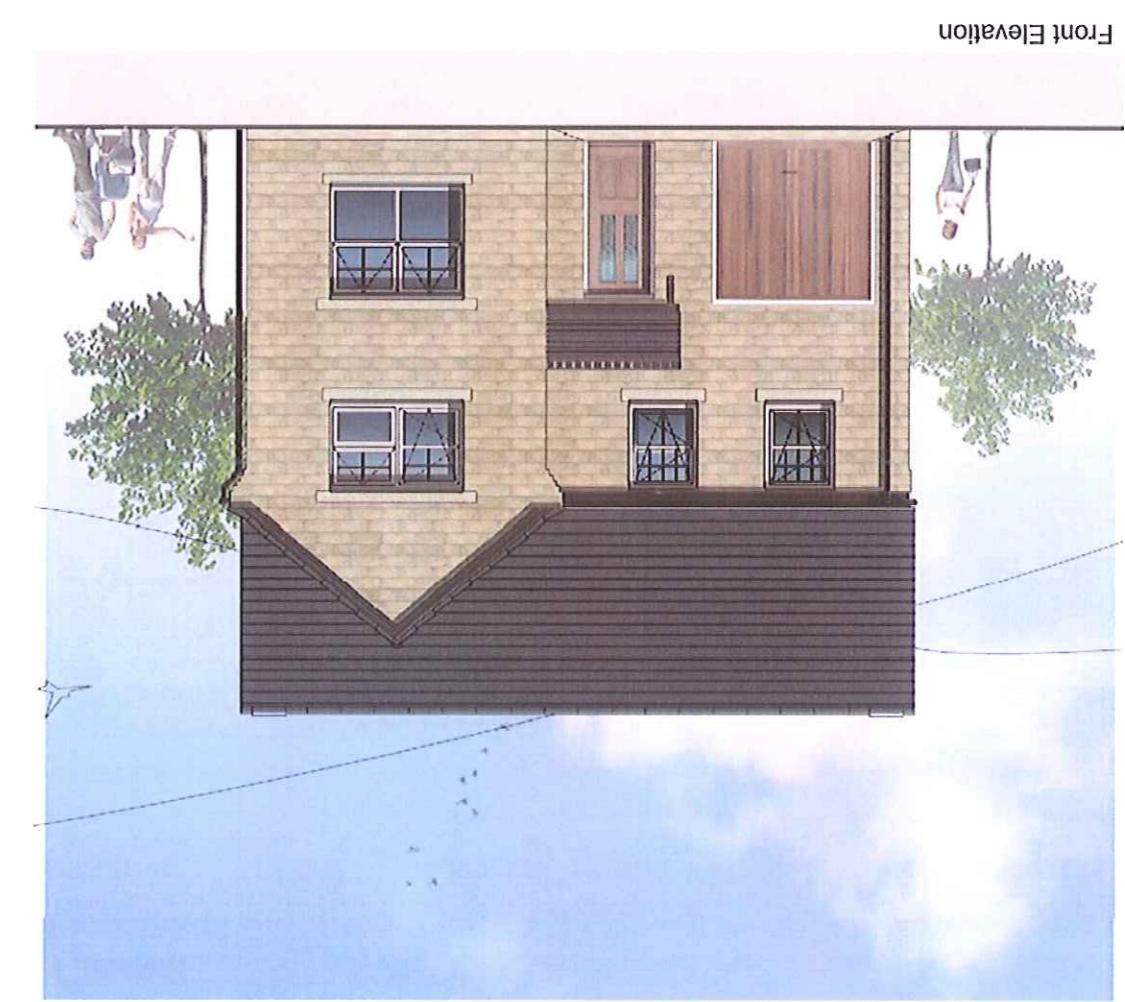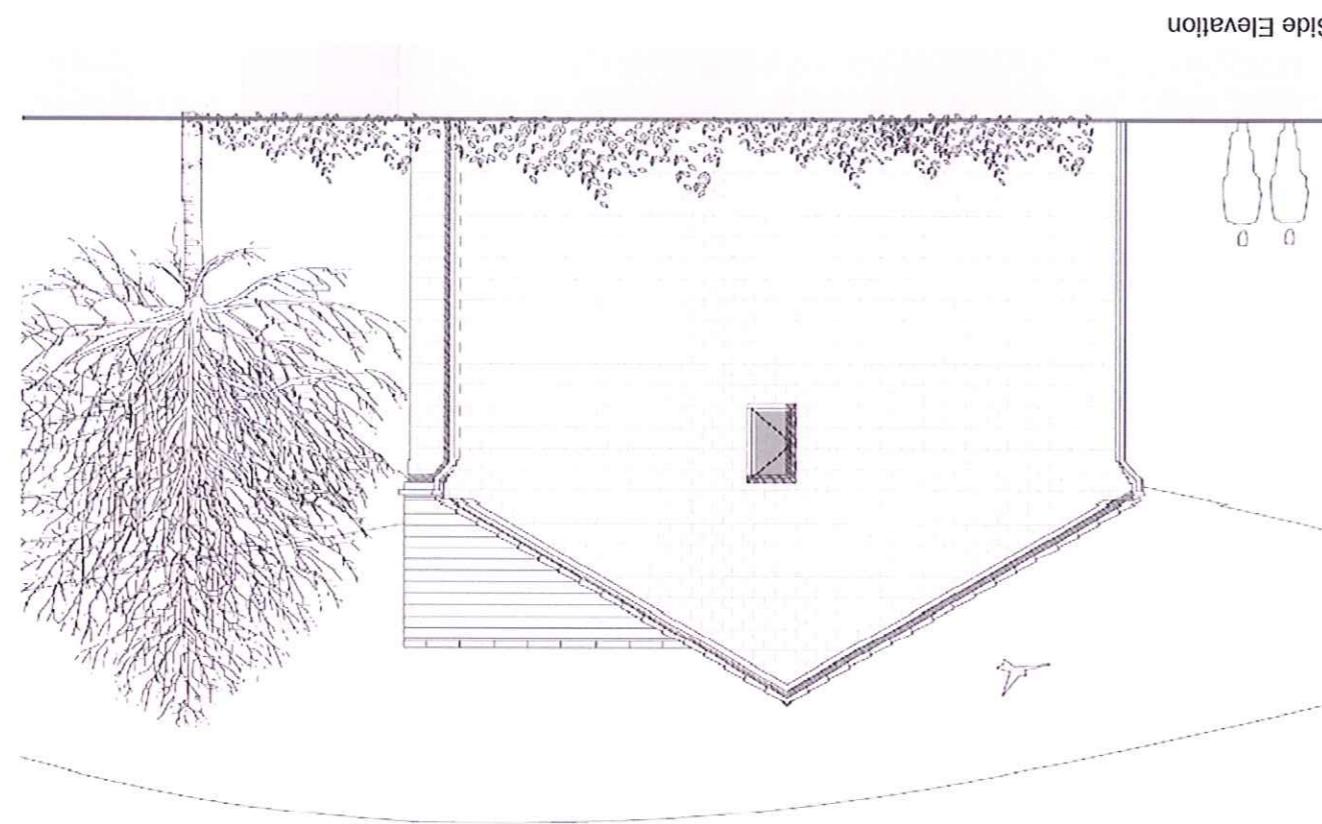

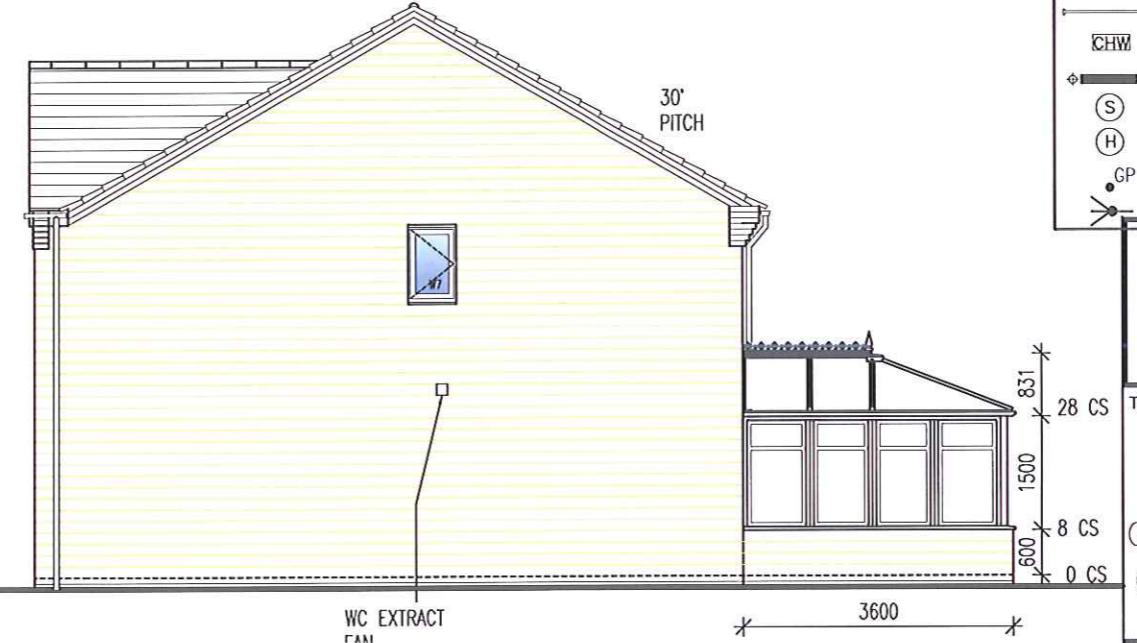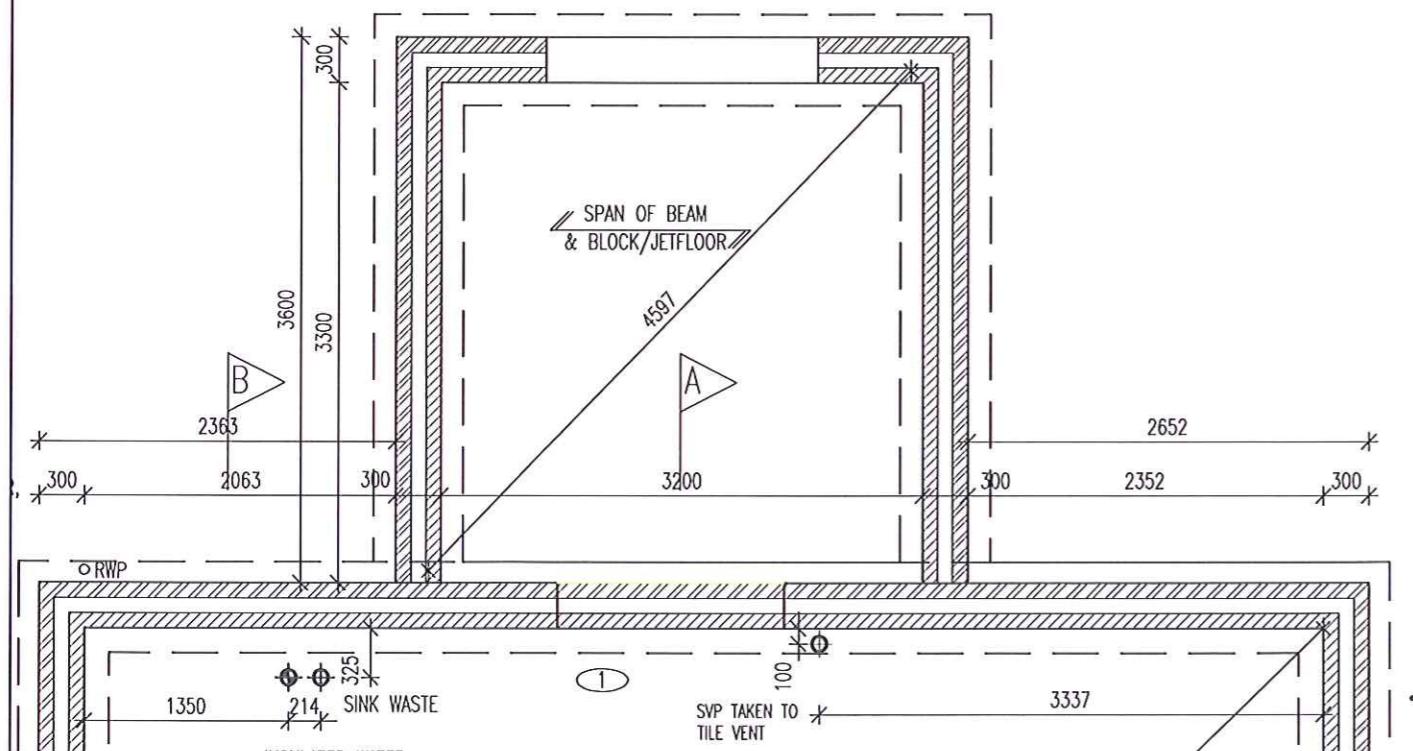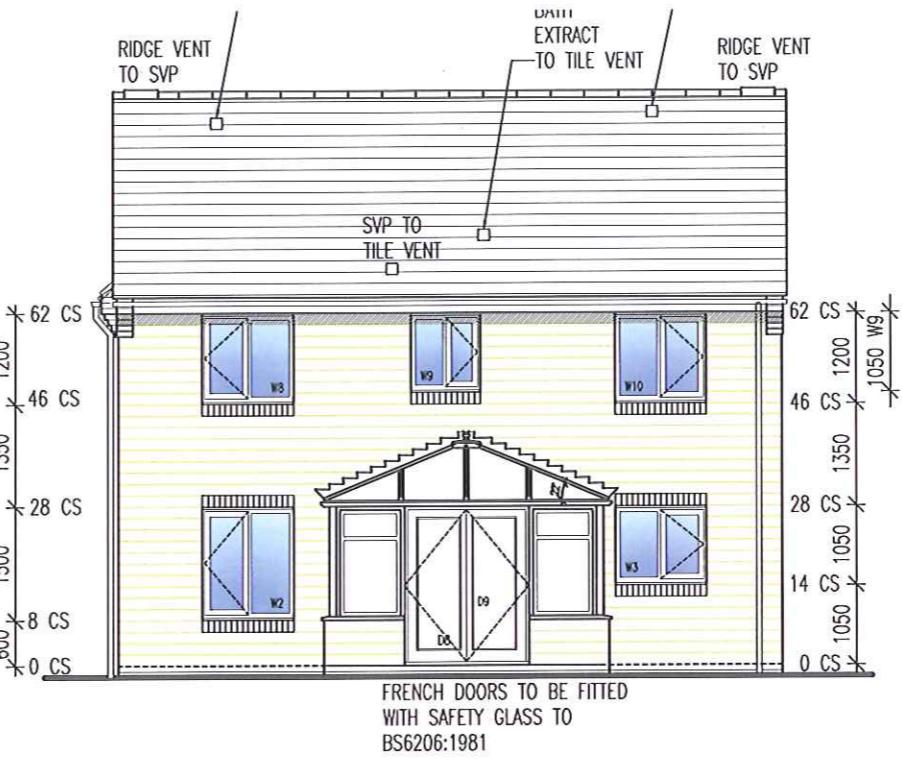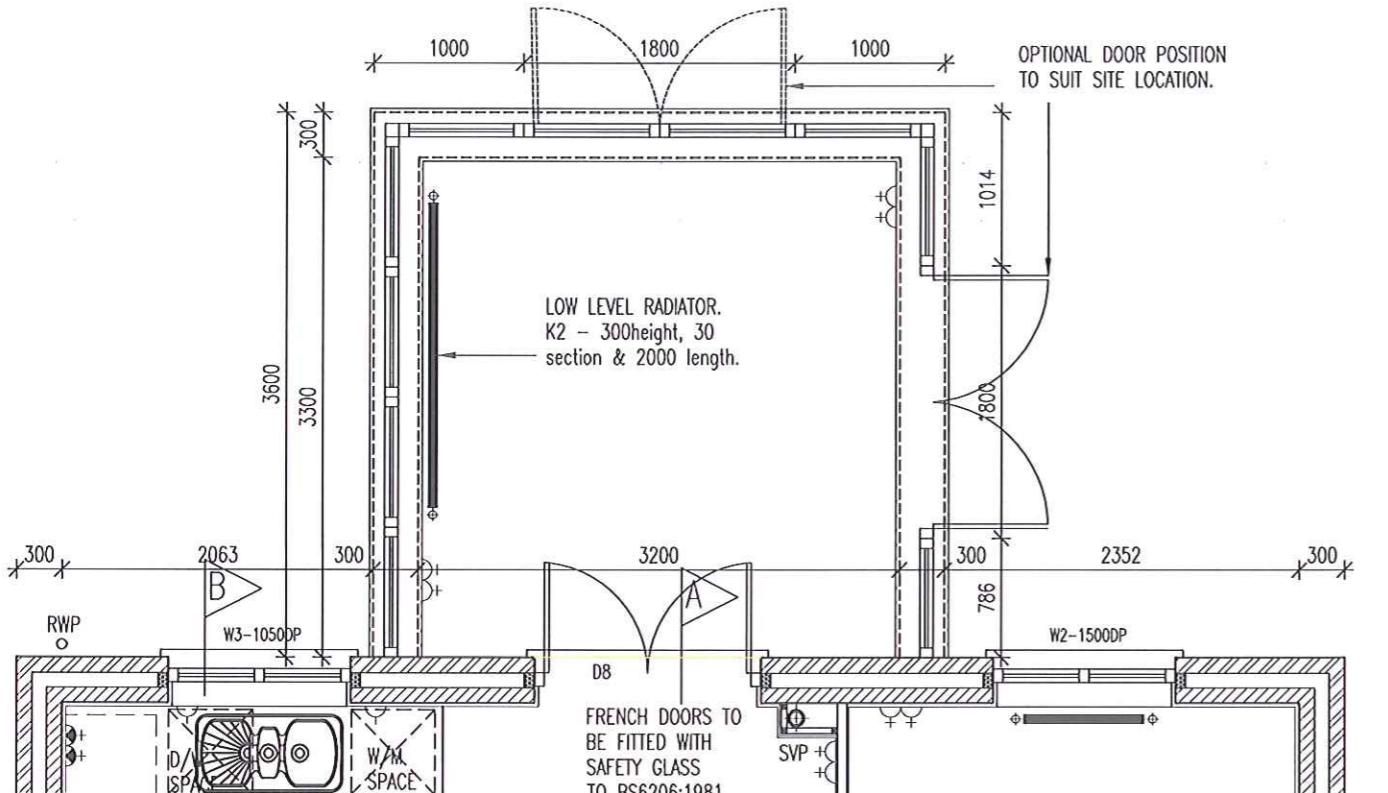

SYMBOL	DESCRIPTION
⊕ ⊕	13 AMP.TWIN SWITCHED SOCKET OUTLET
⊕	13 AMP. SWITCHED SOCKET OUTLET
⊖	13 AMP. SOCKET OUTLET
⊕ ⊕ ⊕	13 AMP.TWIN SWITCHED SOCKET OUTLET ABOVE WORKTOP
⊕ ⊕	13 AMP. SWITCHED SOCKET OUTLET ABOVE WORKTOP
⊕	MULTI GRID SWITCH ABOVE WORKTOP CONTROLLING UNSWITCHED SOCKETS BELOW WORKTOP
⊕	13 AMP.SPUR UNIT
⊕	13 AMP SWITCHED SPUR UNIT
2	ONE WAY SWITCH
2	TWO WAY SWITCH
T	TIMER SWITCH
△	TELEPHONE POINT
▲	TELEVISION POINT
■	COOKER SWITCH (1100MM ABOVE FFL)
CU	CONSUMER SERVICE UNIT
□	SHAKER POINT AS SITE SPEC
○	CEILING LIGHTING POINT - PENDANT TYPE
●	CEILING LIGHTING POINT - BATTEN TYPE
◎	RECESSED SPLASHPROOF DOWNLIGHTER
⊕ ⊕	DOWN LIGHTERS SEE COMPANY SPECIFICATION
⊕ ⊕	CEILING LIGHTING POINT WITH ENERGY EFFICIENT FITTING
⊕ ⊕	WALL MOUNTED LIGHTING POINT
⊕ ⊕	CEILING MOUNTED BULKHEAD FITTING
⊕ ⊕	SPLASHPROOF IP44 LAMP FITTING
⊕ ⊕	CENTRAL HEATING PROGRAMMER AT BOILER ON LOW PRESSURE SYSTEM-INTEGRAL IN BOILERMASTER UNIT ON MAINS PRESSURE SYSTEM
⊕ ⊕	ROOM THERMOSTAT
⊖ ⊖	EXTRACT FAN
⊖ ⊖	3 POLE ISOLATOR SWITCH FOR EXTRACT MARKED WITH FAN SYMBOL.
⊖	FLUORESCENT LIGHT FITTING
⊖	CENTRAL HEATING WIRING JUNCTION BOX
⊕	RADIATOR
(S)	SMOKE DETECTOR
(H)	HEAT DETECTOR
(GP)	GAS POINT
(SH)	SHOWER HEAD

Taylor Wimpey

Title: EYNSHAM
STANDARD HOUSING RANGE ISSUE 3
GENERAL ARRANGEMENT
CONSERVATORY OPTION
Holcombe Road, Helmshore

Drawn No. PD410 3 /100 -

Scale: 1 : 50 @ A3 Date: MAY 2012

Drawn By: ABA Checked By: PT

Taylor Wimpey UK Ltd
Gate House, Tumpike Road,
High Wycombe, Bucks HP12 3NR
Tel 01494 553323 Fax 01494 655663
www.taylorwimpey.com

06 JUL 2012


2012/275

Calderpeel
Architects
Market Couls, 20-22 Church Street,
Altringham, Cheshire, WA14 4DW
0161 929 7622 / 0161 929 7655

Taylor Wimpey
Holcombe Road
PLANS PD 410
20.02.12 LF 1:100 @ A3
10082 (Pl) 116 *

revision date drawn description

06 JUL 2012

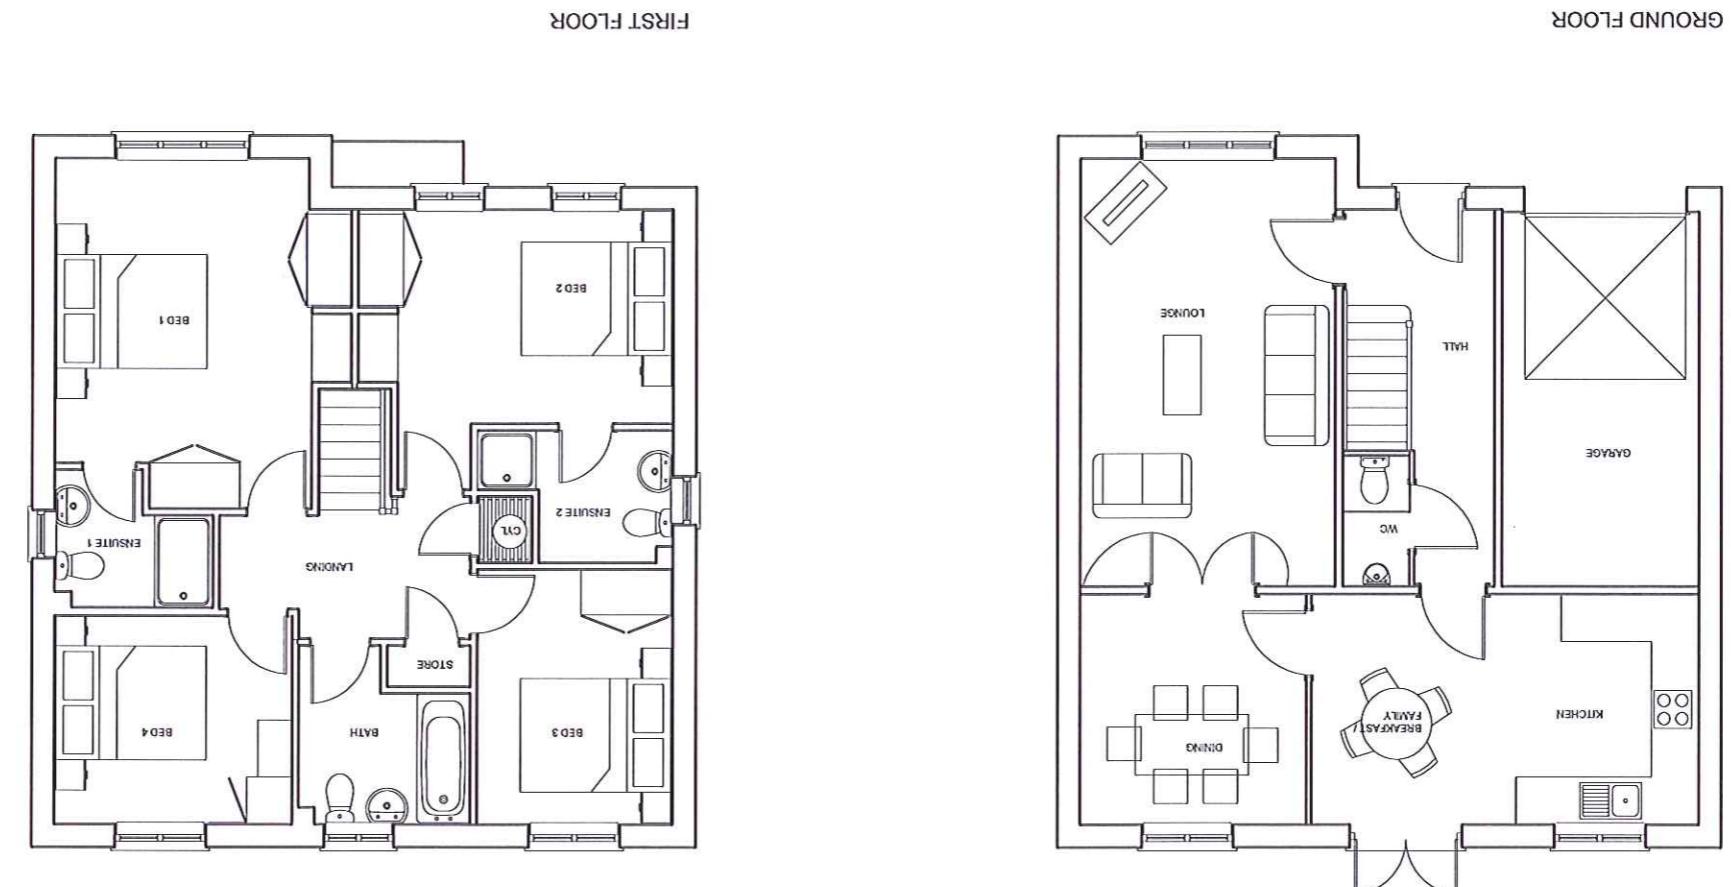


calderpeel
marktplein, 20-24 church street
albionham, chester, WA1 4DW
0161 929 7622 0161 929 7655

Taylor Wimpey
Holcombe Road
PLANS H1089
03.05.12 CP 1:100 @ A3
10082 (P) 115 A

06 JUL 2012

A revision date drawn description
03.05.12 CP plans amended

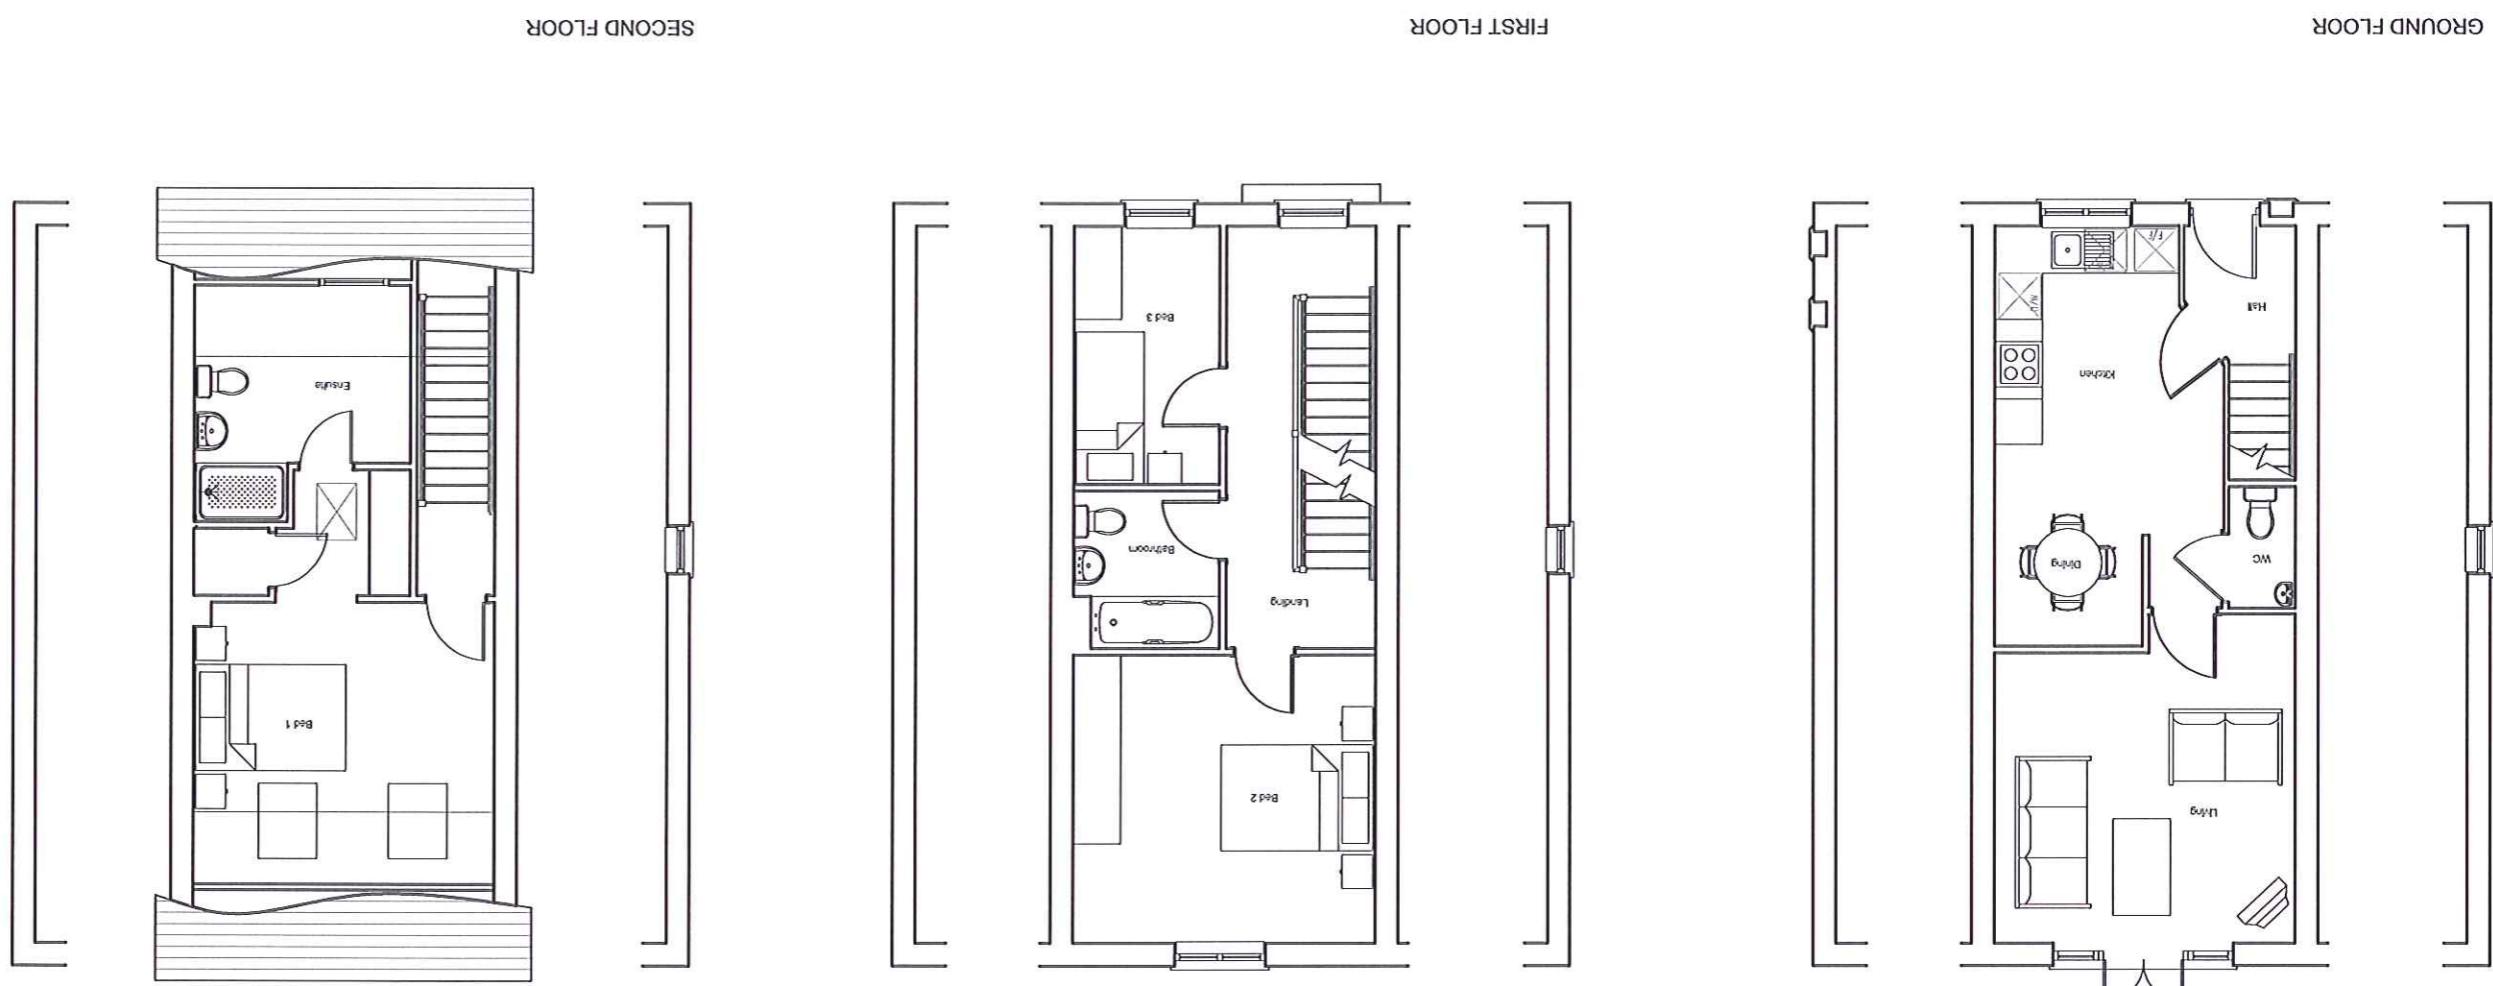


Taylor Wimpey
Holcombe Road
PLANS PD 48
02.05.12 CP 1:100 @ A3
10082 (Pl) 118 *

revision date drawn description


2012/275

6 JUL 2012

FIRST FLOOR

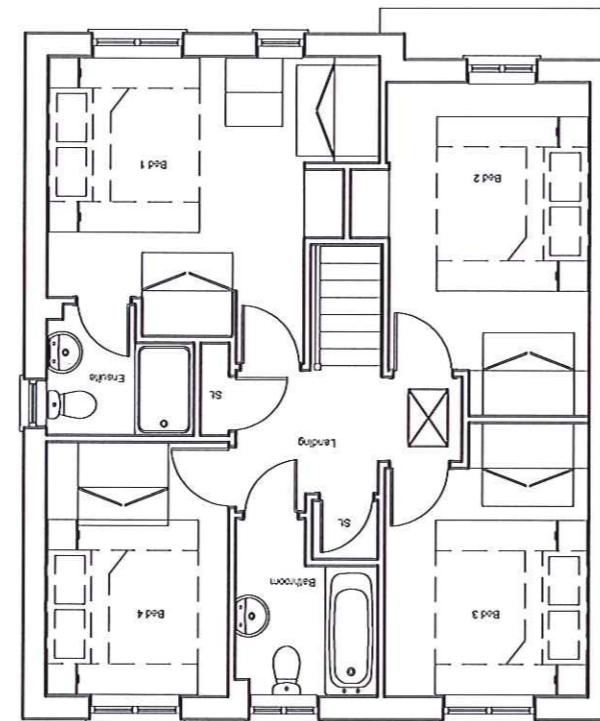

GROUND FLOOR

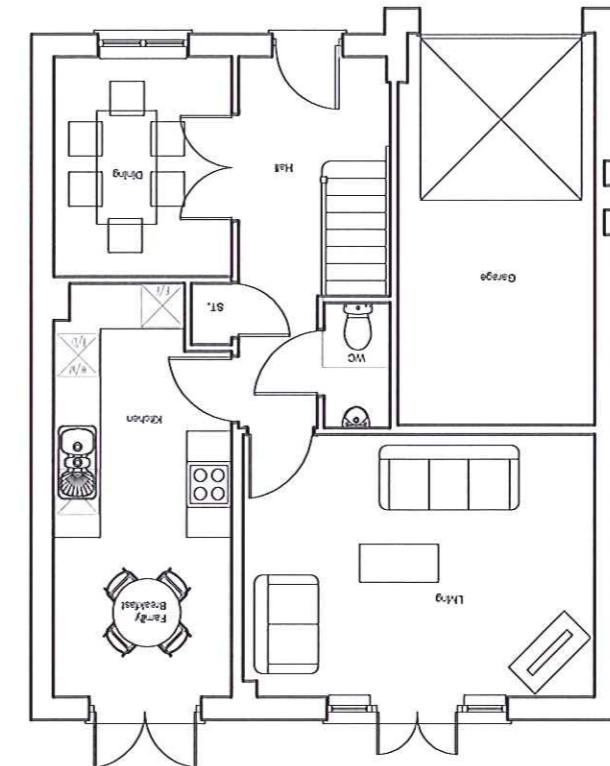

calderpeel
calderpeel architects
Market Court, 20-24 Church Street
Altringham, Cleethorpes, North Lincolnshire
DN35 0JL Tel: 0161 929 7655 Fax: 0161 929 7622


Taylor Wimpey
Holcombe Road
PLANS PA32
18.05.12 MM 1:100 @ A3
10082 (Pl) 119 *

revision date drawn description


20121275

06 JUL 2012

FIRST FLOOR

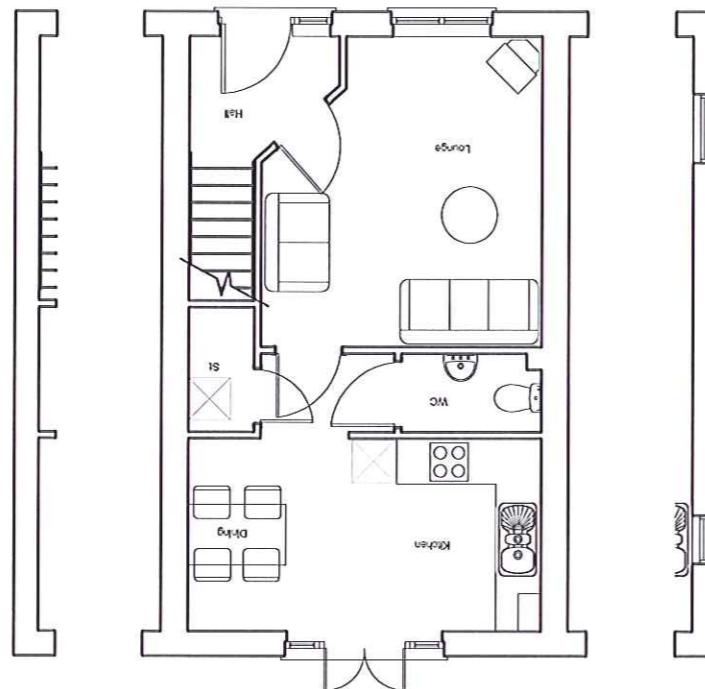

GROUND FLOOR

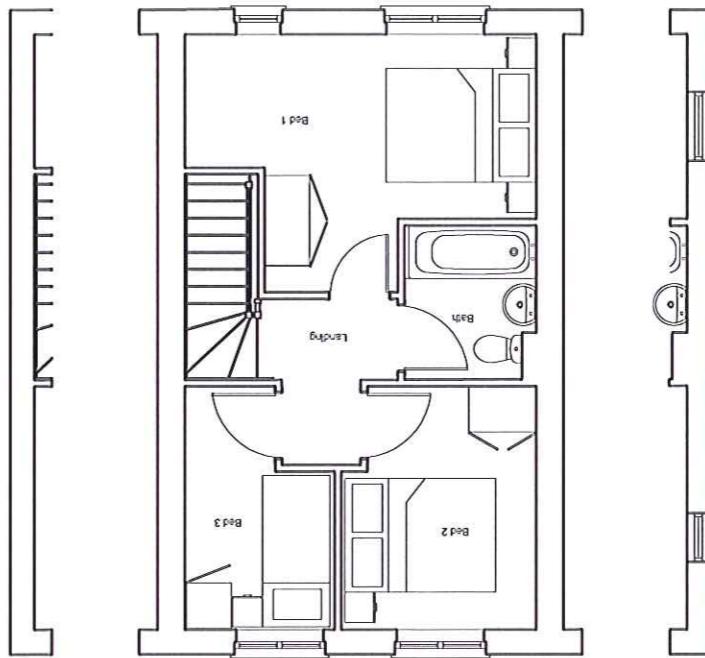

calderpeel
market court, 20-24 ely church street
admincham, chester, WA1 4DW
0161 929 7622 / 0161 929 7655

Taylor Wimpey
Holcombe Road
PLANS H 745

02.05.12

CP


1:100 @ A3

10082 (Pl) 117 *


06 JUL 2012

revision date drawn description

FIRST FLOOR

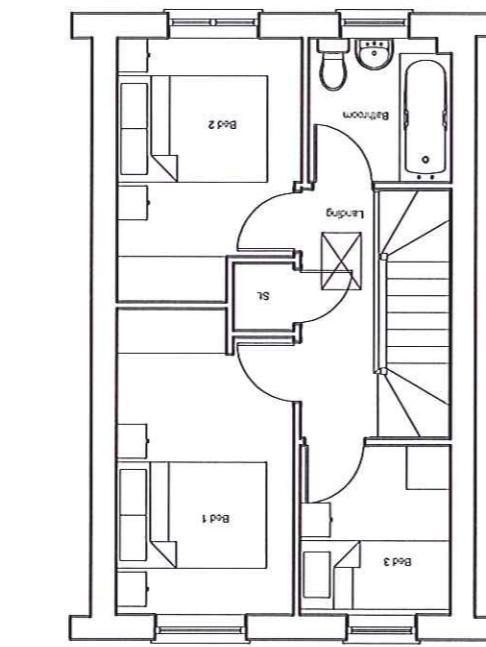

GROUND FLOOR

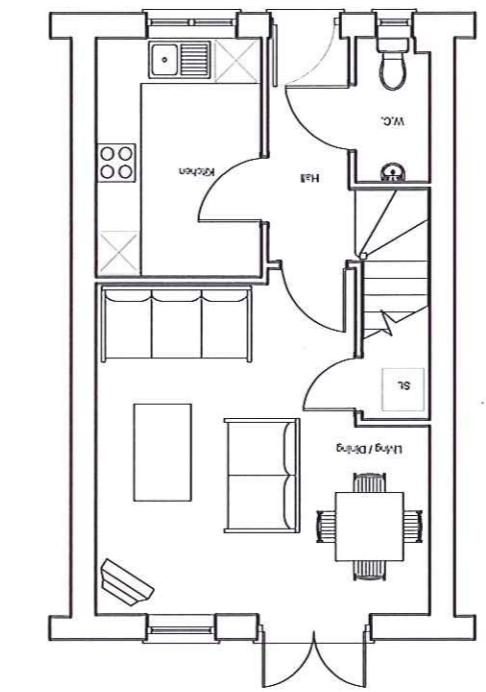



Plot 61 House Type PA32 Art Stone River Front Elevation

06 JUL 2012

2012/275

Taylor Wimpey
Holcombe Road

Plot 61(PA32 House Type) Side Elevation

08.10.10 LK 1:100 @ A3

100082 (Pl) 290 *