

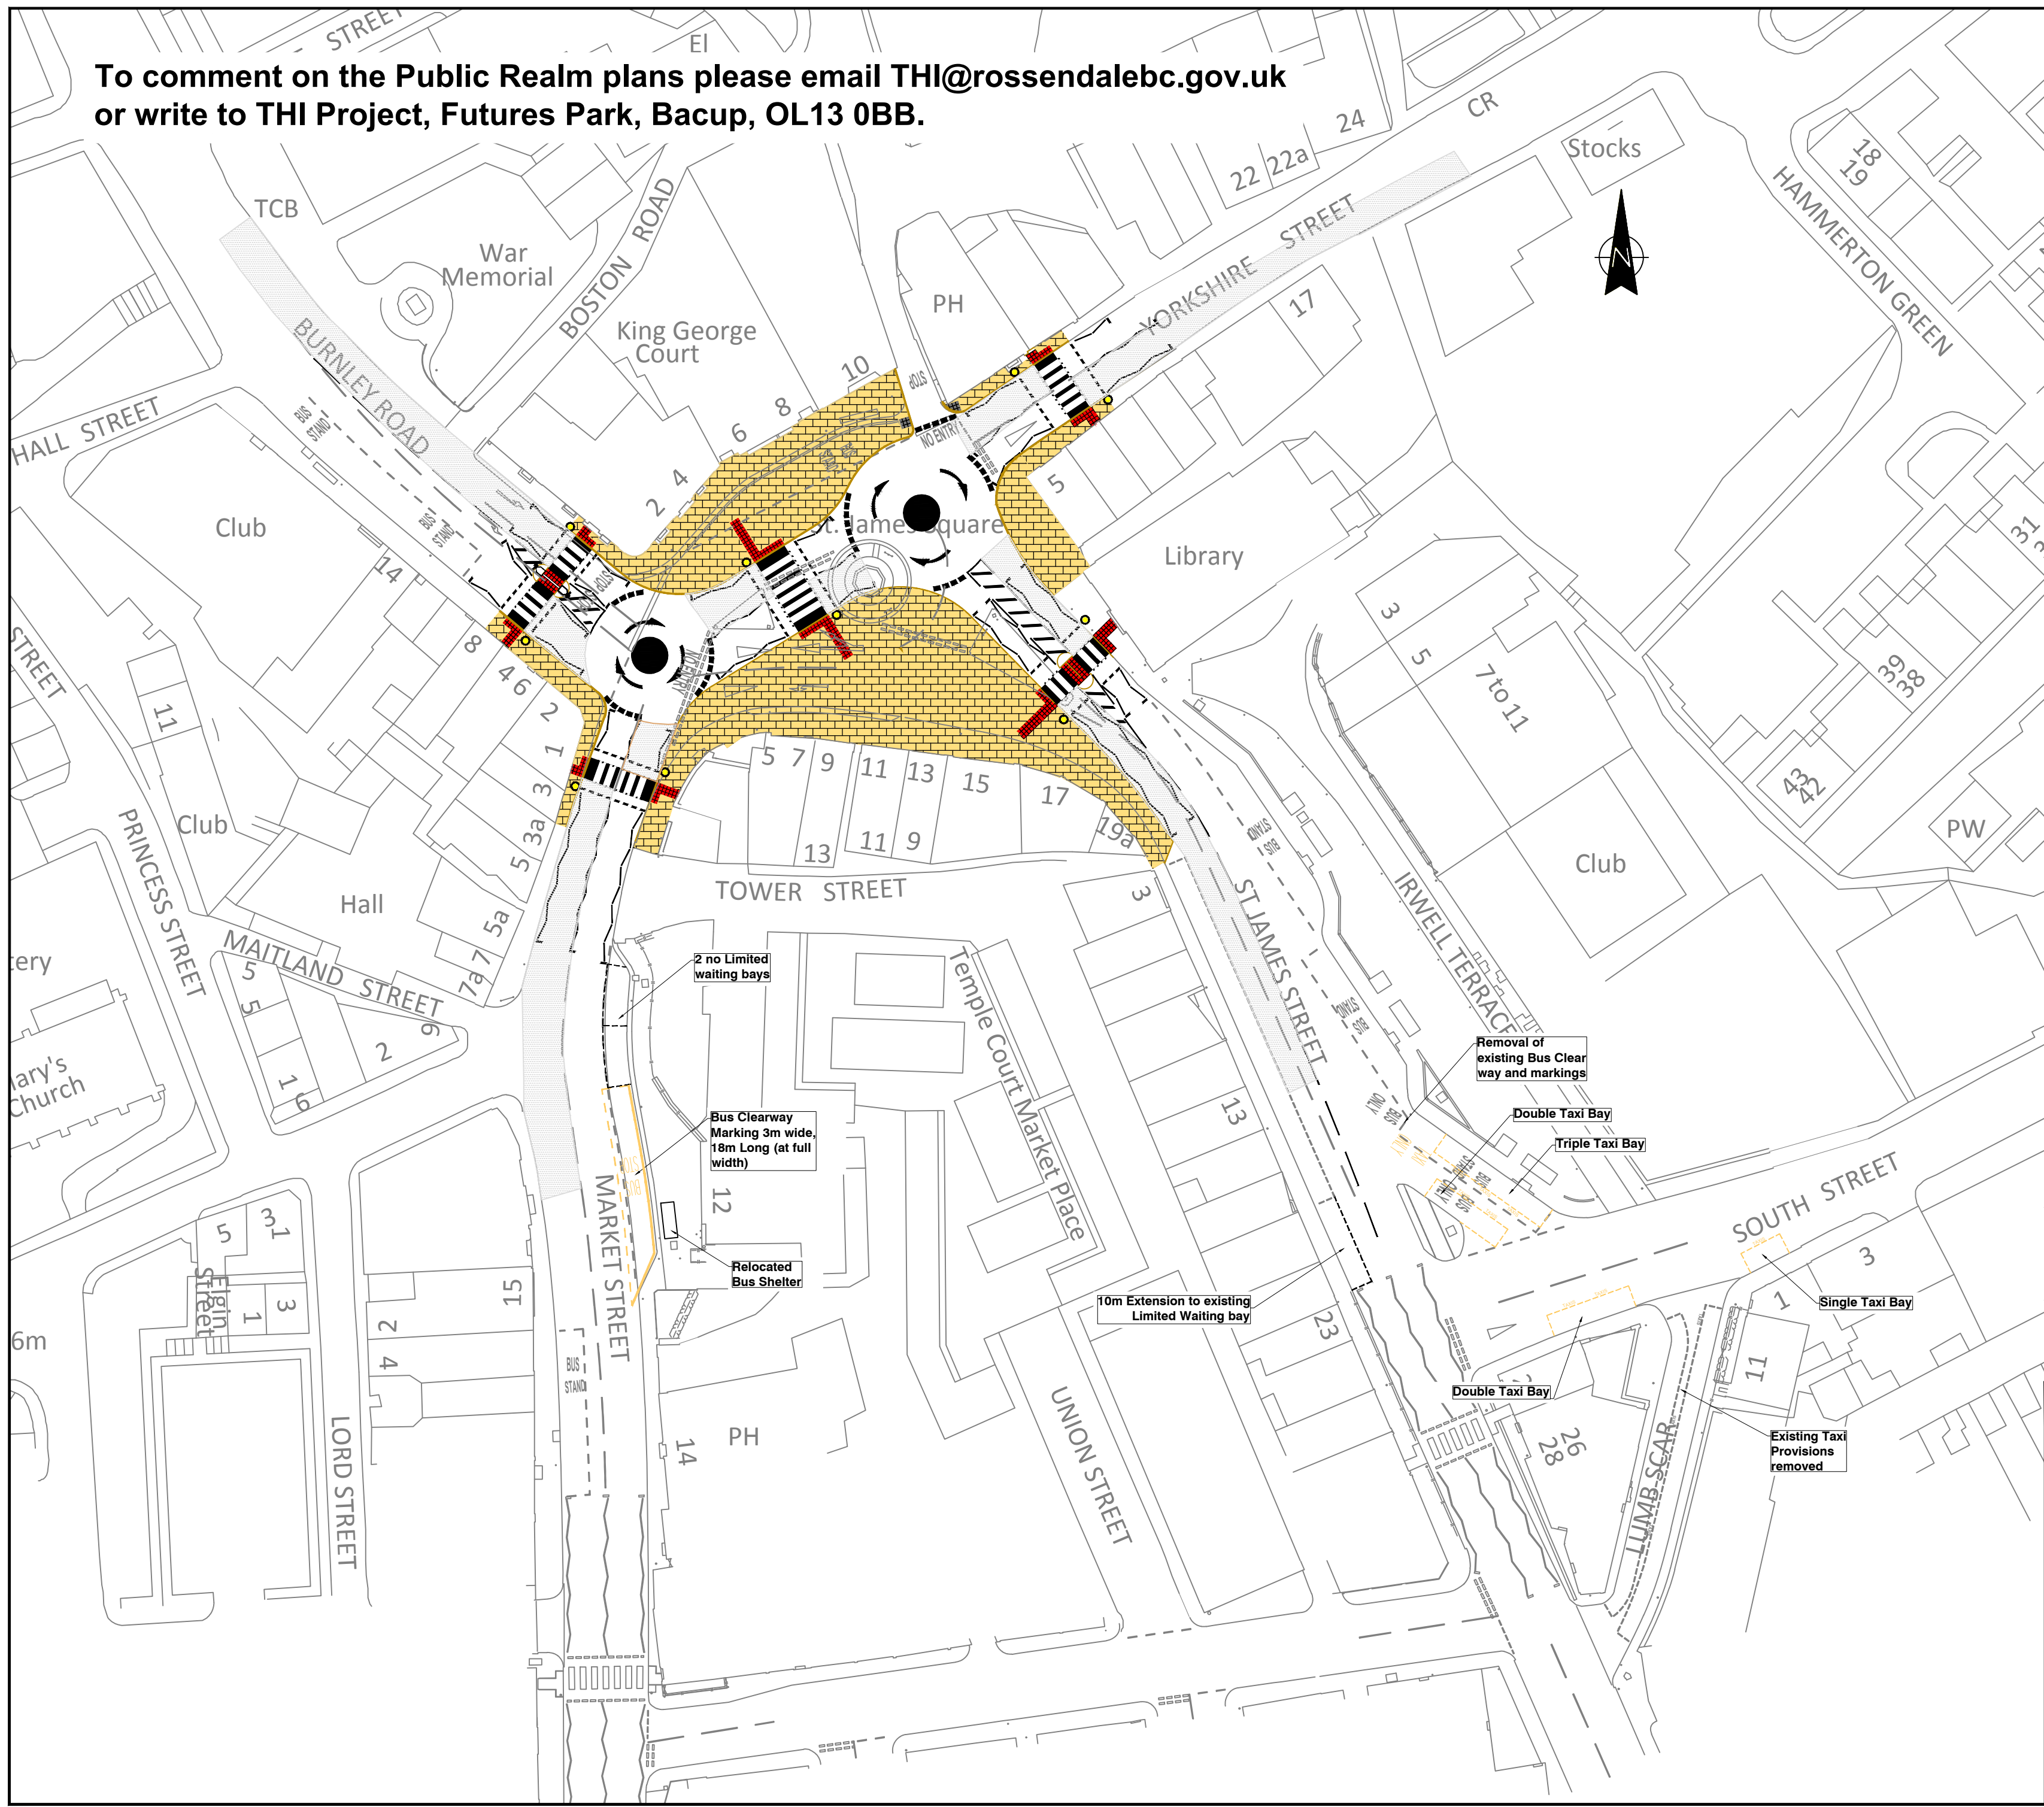



To comment on the Public Realm plans please email THI@rossendalebc.gov.uk or write to THI Project, Futures Park, Bacup, OL13 0BB.

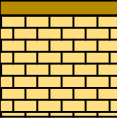

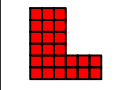

KEY


**Granite Kerb**
125 x 225 with bullnose. Royal white colour flamed to front and top faces

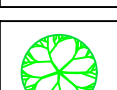
**York Stone Paving**
80mm thick, 600x450. On bedding mortar to BS7533, 50mm thick. Remove existing footway surfacing. Build out paving as shown to create larger areas facilitating pedestrian movement and potential for landscape features (planters / trees / seating).


**Granite tactile blister paving (Controlled crossings). Poppy Red coloured**
80mm thick, 400x400mm. On bedding mortar to BS7533, 50mm thick.


**Granite tactile blister paving (Uncontrolled crossing)**
80mm thick, 400x400mm. On bedding mortar to BS 7533, 50mm thick

**Trees**
To be planted as appropriate
Up to 6 no.

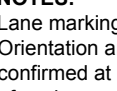**Drainage Cross-Connections**
To be laid underneath footway connecting new kerb-line to existing gully points

**Central feature**
Existing fountain base to be re-sited within the new public realm area if practicable, otherwise another central feature may be considered.


**High friction surfacing**
To be laid on approach lane of zebra crossings. Length of surfacing 50m on each approach except on departures from mini-roundabouts.

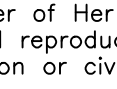**Keep Left bollard**
non-illuminated

NOTES:
Lane markings are approximate for illustration only. Orientation and placing of un-controlled crossing to be confirmed at detailed design stage subject to agreement of paving arrangement at this location. Additional potential for economic development at shop frontages.

Based upon the Ordnance Survey mapping with the permission of the Controller of Her Majesty's Stationary Office Crown Copyright. Unauthorised reproduction infringes Crown Copyright and may lead to prosecution or civil proceedings.
Lancashire County Council. Licence No LA100023320.

No.	DATE	AMENDMENT DETAILS	CHECKED BY	DRAWN BY

**Lancashire County Council**

Design and Construction

PROJECT TITLE

BACUP THI

DRAWING TITLE

PROPOSED LAYOUT

DRAWN BY

PF

PROJECT No.

CHA1P1431

CHECKED BY

GS

DRAWING No.

CHA1P1431_003

DATE

JAN 2016

SCALE @ A2

1:500

CLIENT No.

CHA1P1431

SHEET No.

1 OF 1

FOR CONSULTATION